


DATE	
BY	
DESIGNED	
PLOTTED	
TEMPLATE	
NOTE BOOK	
AREAS CHECKED	
NO.	

DATE	
BY	
DESIGNED	
PLOTTED	
TEMPLATE	
NOTE BOOK	
AREAS CHECKED	
NO.	

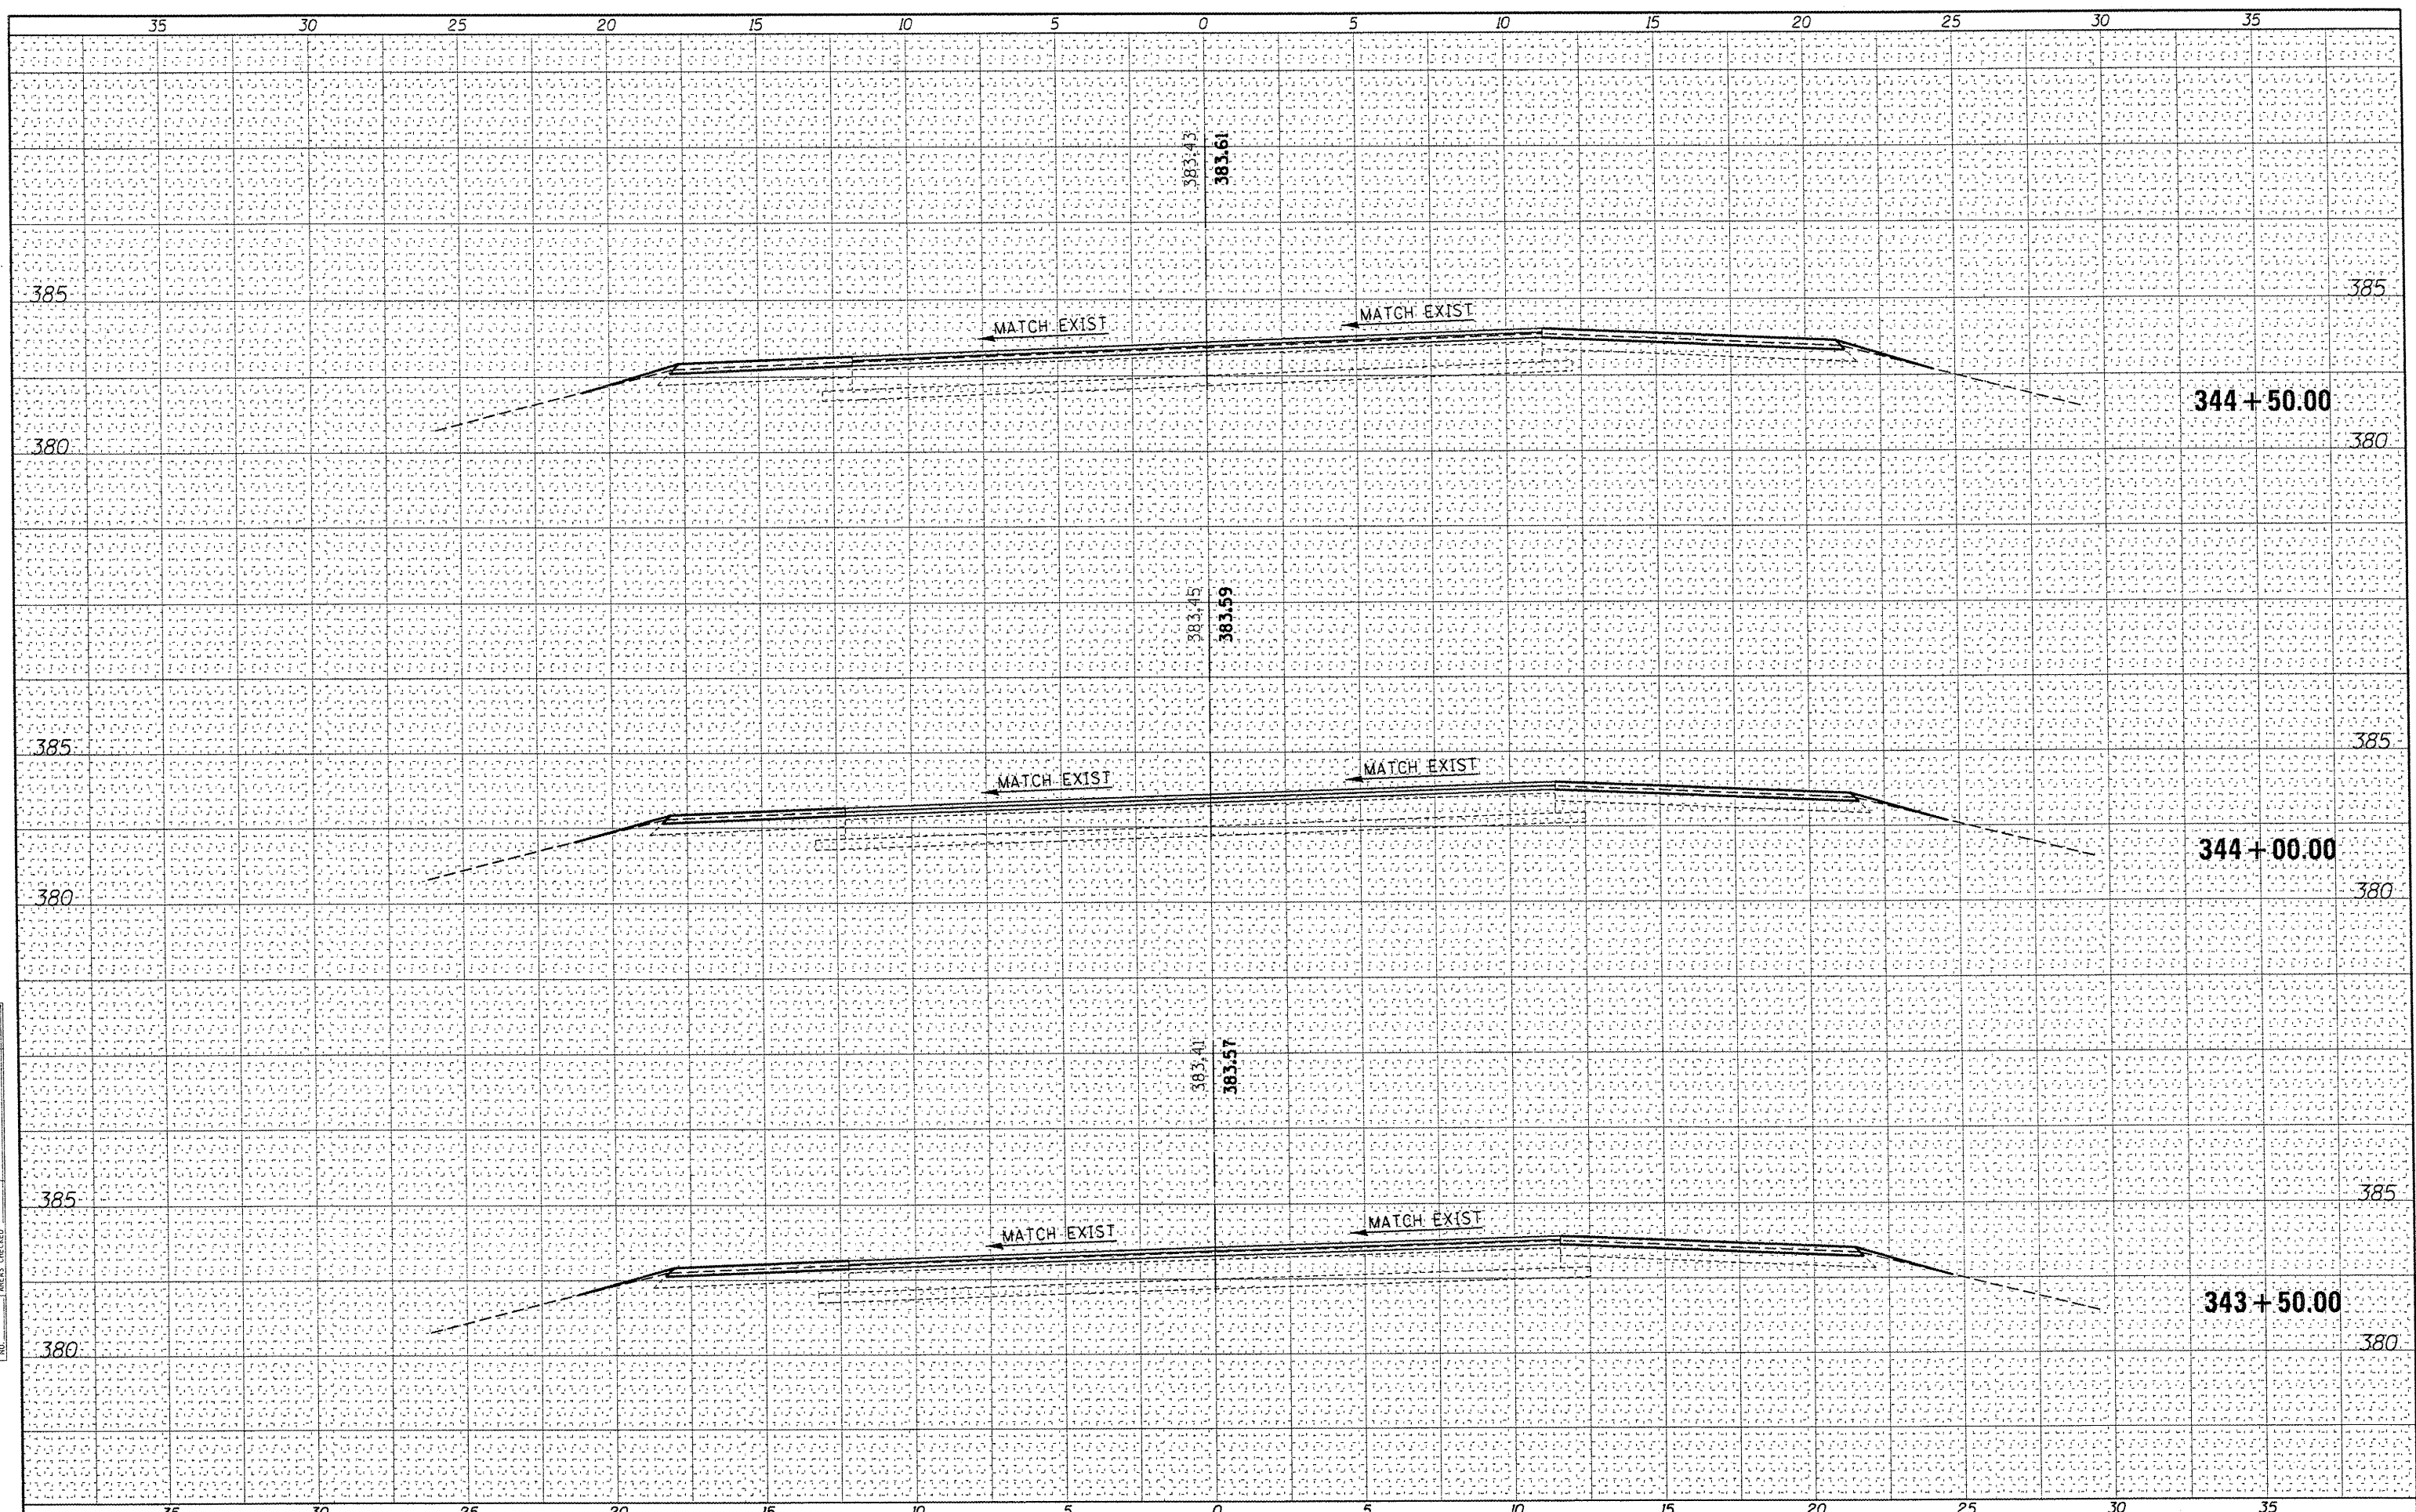

FILE NAME =	USER NAME = neechamim	DESIGNED -	REVISED -
et:\pwwork\pwwork\diskerson\m\0256064\78238-	LOCI-sh.dgn	DRAWN -	REVISED -
PLOT SCALE = 5.000' / IN.		CHECKED -	REVISED -
PLOT DATE = 4/1/2011		DATE -	REVISED -

**STATE OF ILLINOIS
DEPARTMENT OF TRANSPORTATION**

**IL 13 OVER BIG MUDDY, LOCATION 1
CROSS SECTIONS**

SCALE: 1"=2.5' SHEET NO. OF SHEETS STA. 343+50.00 TO STA. 344+50.00

F.A.P. RTE.	SECTION	COUNTY	TOTAL SHEETS	SHEET NO.
332	CONT MAINT 2012	JACKSON	64	29
CONTRACT NO. 78283				
ILLINOIS FED. AID PROJECT				