


DATE	
BY	
FINAL SURVEY	SURVEYED
NOTE BOOK	PLOTTED
NO.	AREAS CHECKED

DATE	
BY	
ORIGINAL SURVEY	SURVEYED
NOTE BOOK	PLOTTED
NO.	AREAS CHECKED

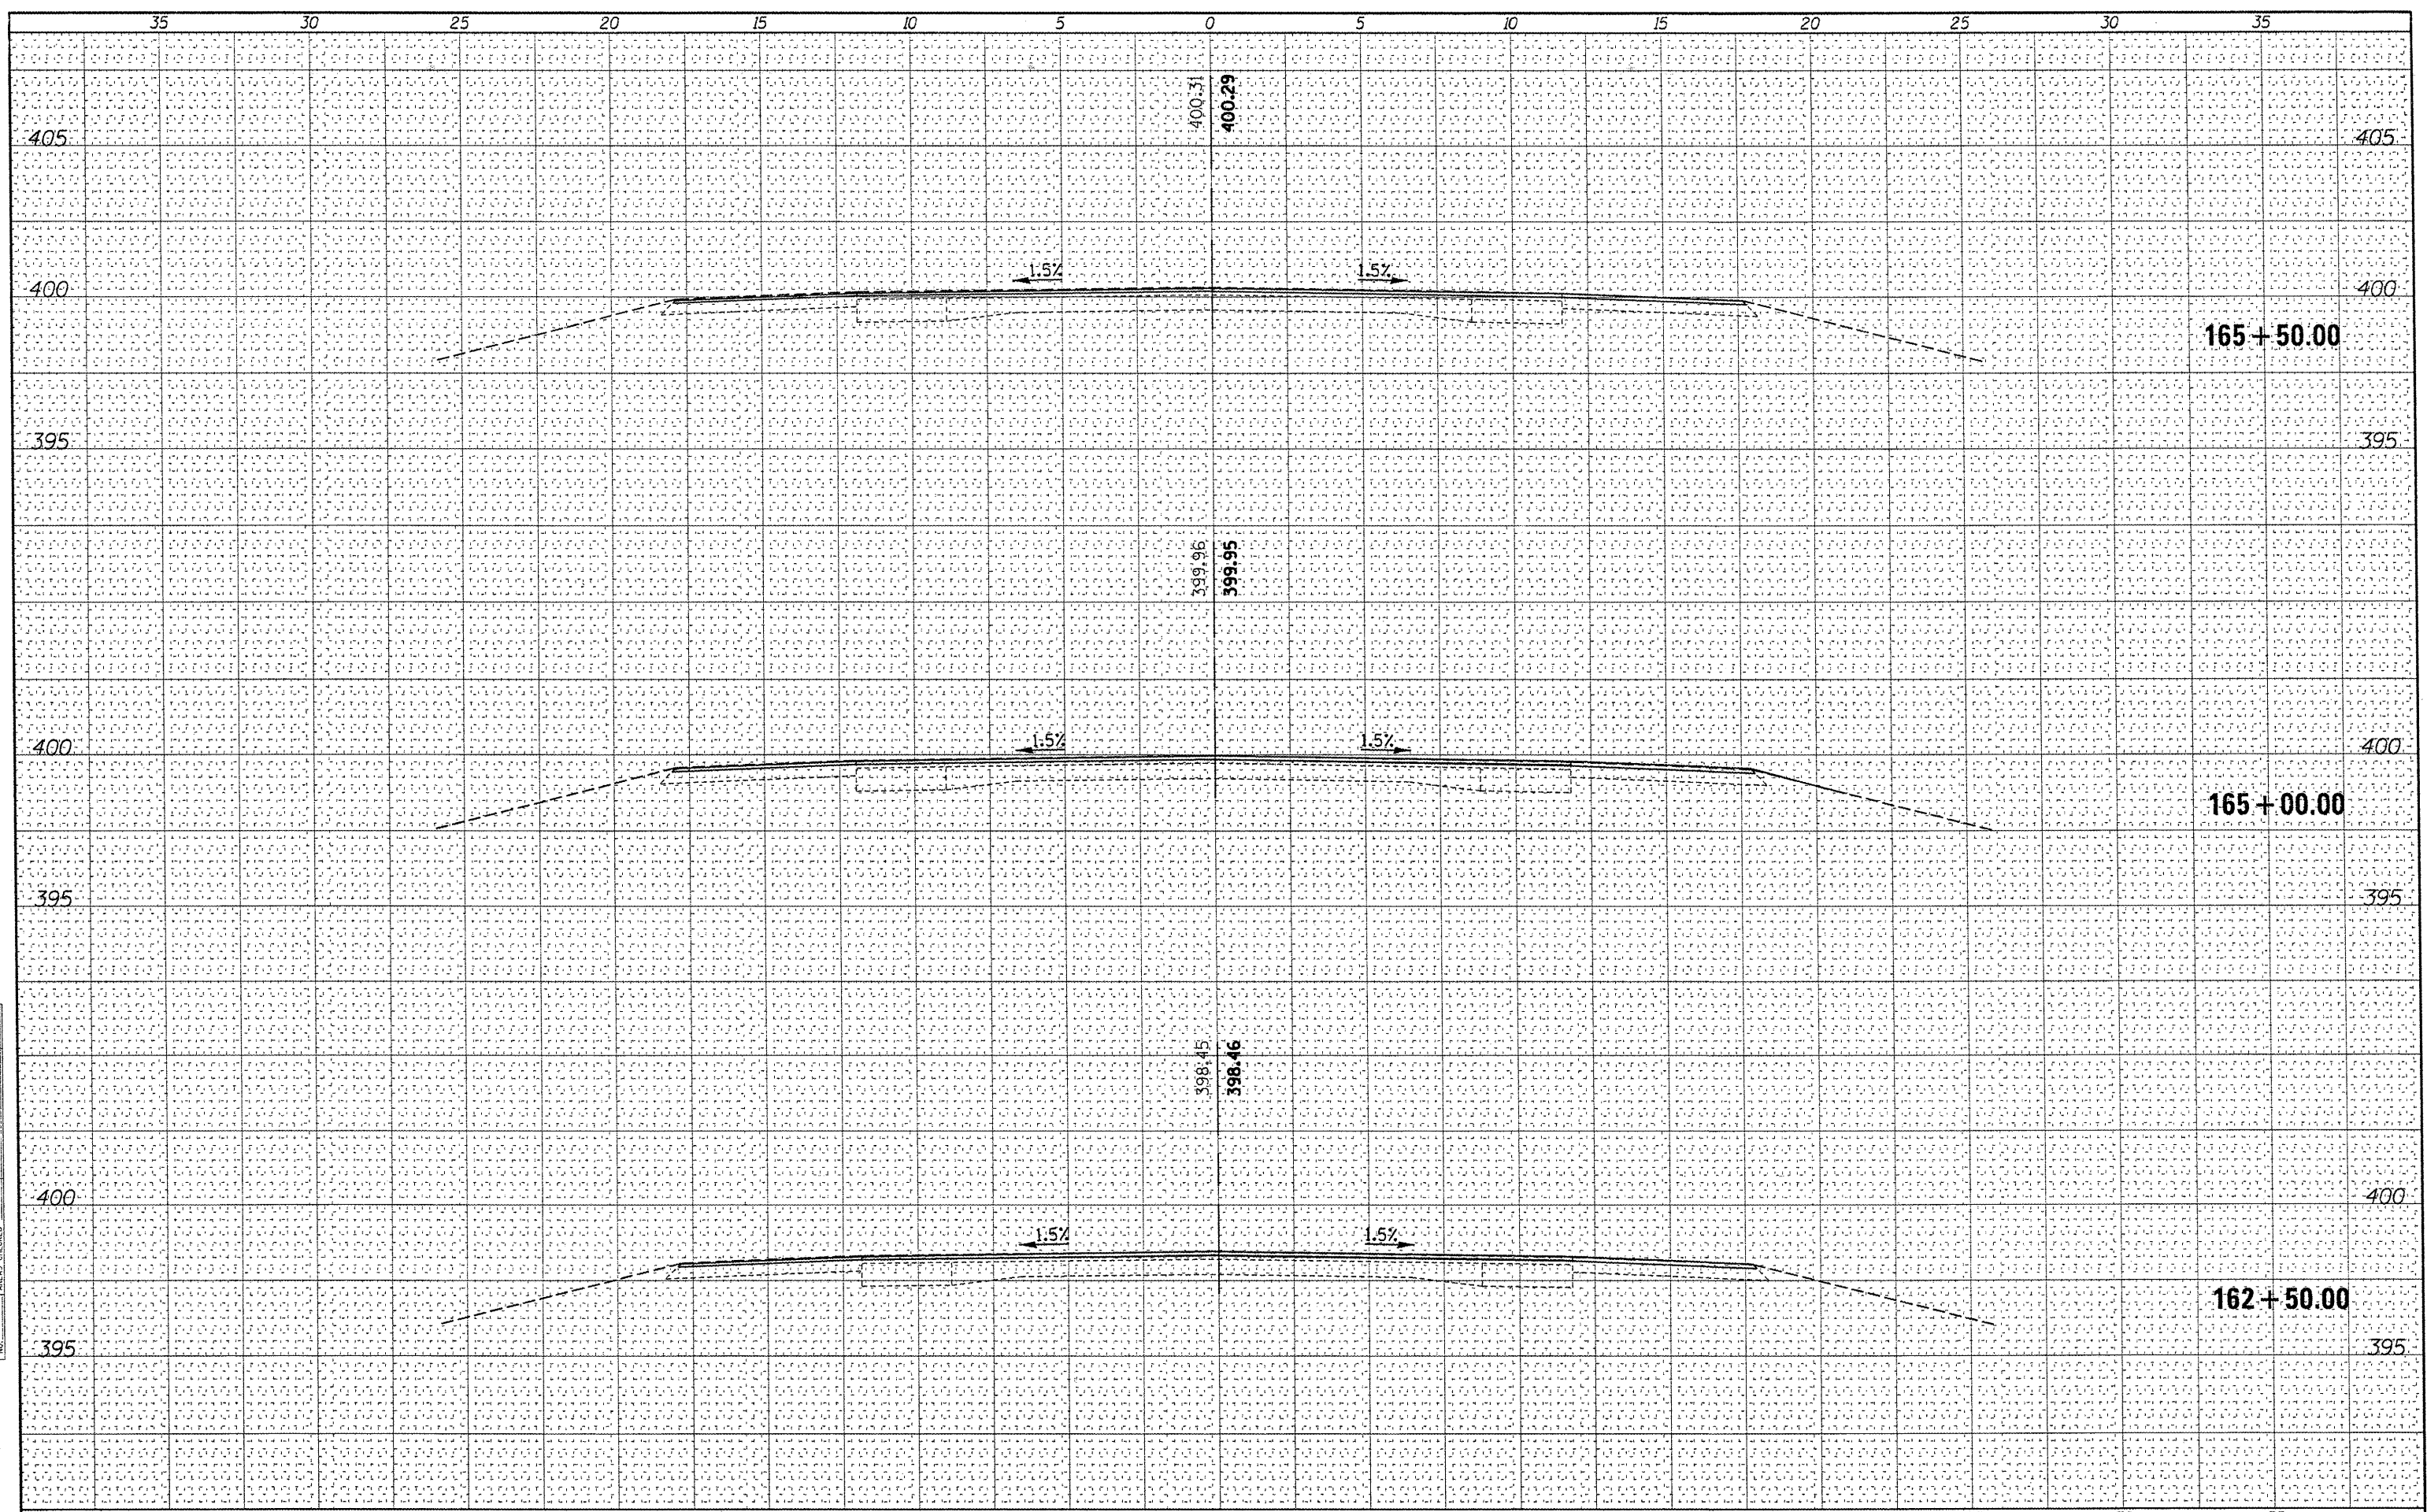

FILE NAME =	USER NAME = needham	DESIGNED -	REVISED -	STATE OF ILLINOIS DEPARTMENT OF TRANSPORTATION		US 45, LOCATION 4C & D CROSS SECTIONS				F.A. RTE.	SECTION	COUNTY	TOTAL SHEETS	SHEET NO.
cd:\pv_work\pawidat\dickerson\m\0256064\78238-sh	-LOC4-sh.dgn	DRAWN -	REVISED -							CONTRACT MAINTENANCE 2012	SALINE	64	55	
PLOT SCALE = 5.000' / IN.	CHECKED -	REVISED -	CONTRACT NO. 78238							ILLINOIS FED. AID PROJECT				
PLOT DATE = 4/1/2011	DATE -	REVISED -	SCALE: 1"=2.5'							SHEET NO. OF SHEETS	STA. 162+50.00 TO STA. 165+50.00			