

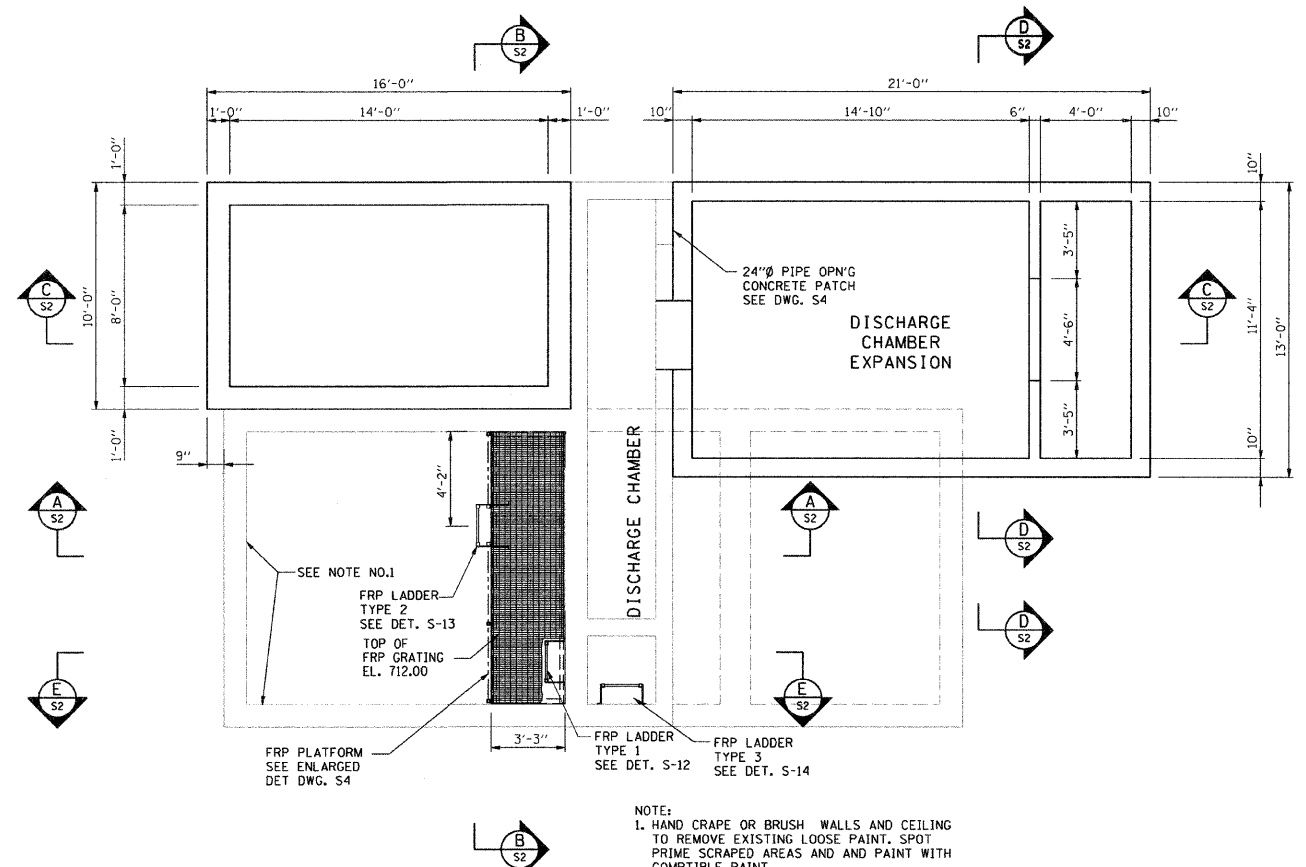



| F.A.P. RTE. | SECTION | COUNTY | TOTAL SHEETS | SHEET NO. |
|---------------------|----------------|----------|------------------|-----------|
| 365 | 59(SA, SB&SF)1 | DUPAGE | 39 | 7 |
| FED. ROAD DIST. NO. | | ILLINOIS | FED. AID PROJECT | |

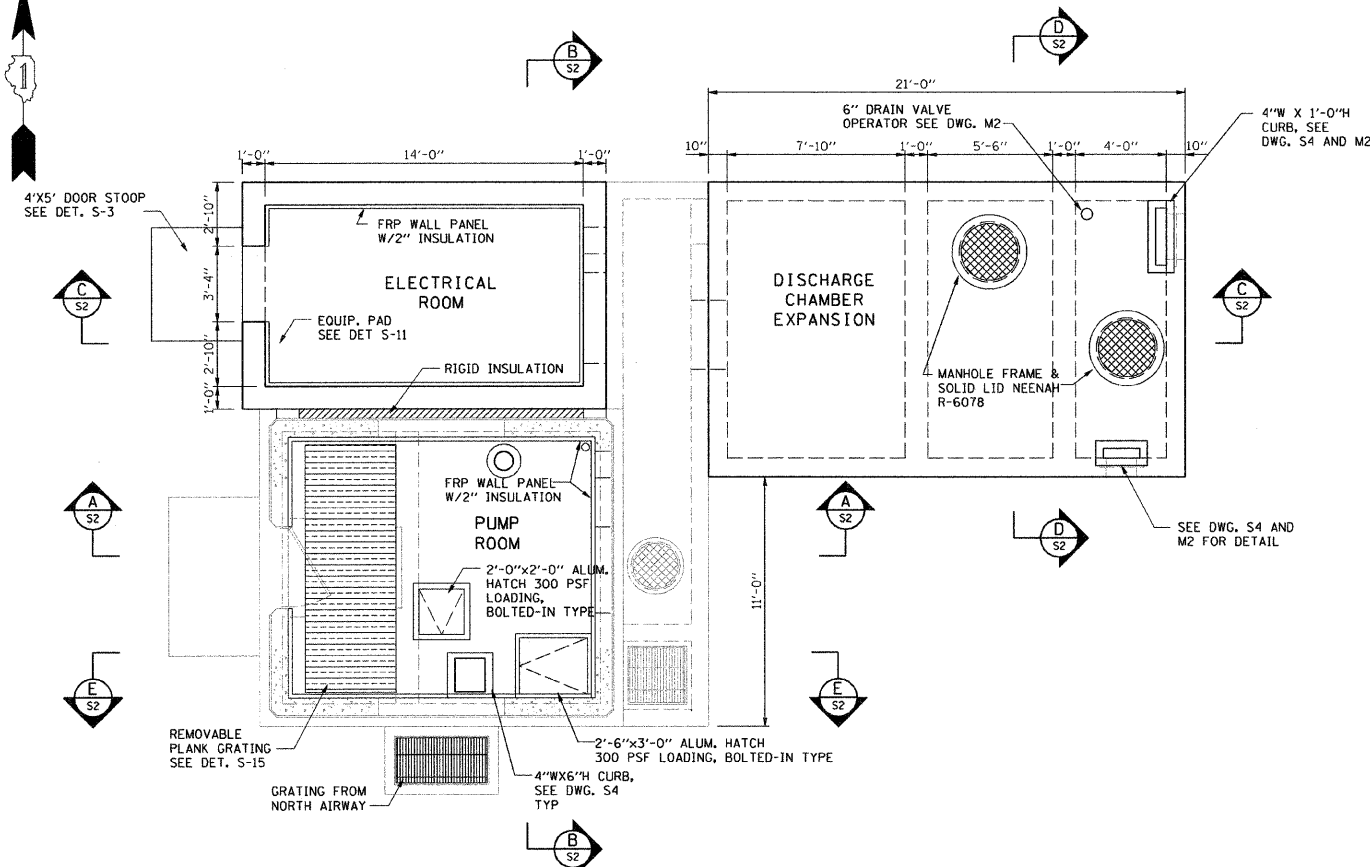


NOTE:
1. HAND SCRAPE OR BRUSH WALLS AND CEILING TO REMOVE EXISTING LOOSE PAINT. SPOT PRIME SCRAPED AREAS AND PAINT WITH COMPATIBLE PAINT.

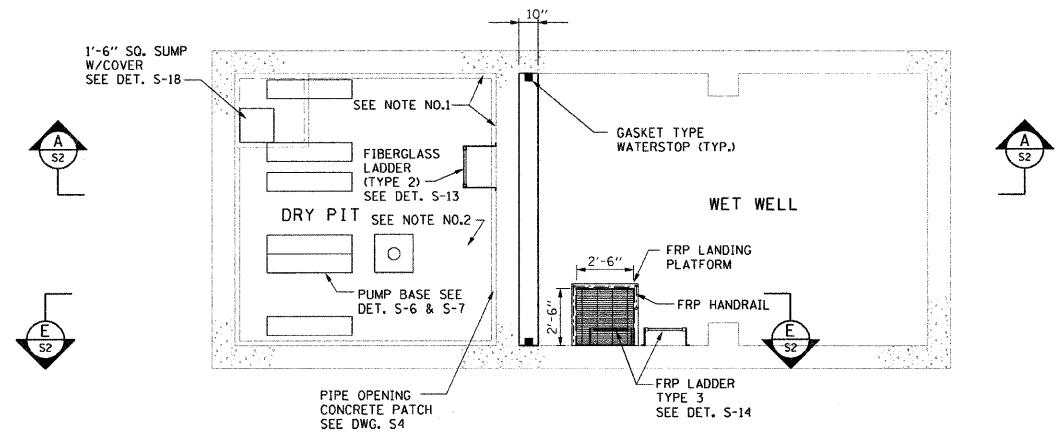

NOTES:
1. HAND SCRAPE OR BRUSH WALLS AND CEILING TO REMOVE EXISTING LOOSE PAINT. SPOT PRIME SCRAPED AREAS AND PAINT WITH COMPATIBLE PAINT.
2. ACID WASH FLOOR AND APPLY NON-SLIP EPOXY COATING.

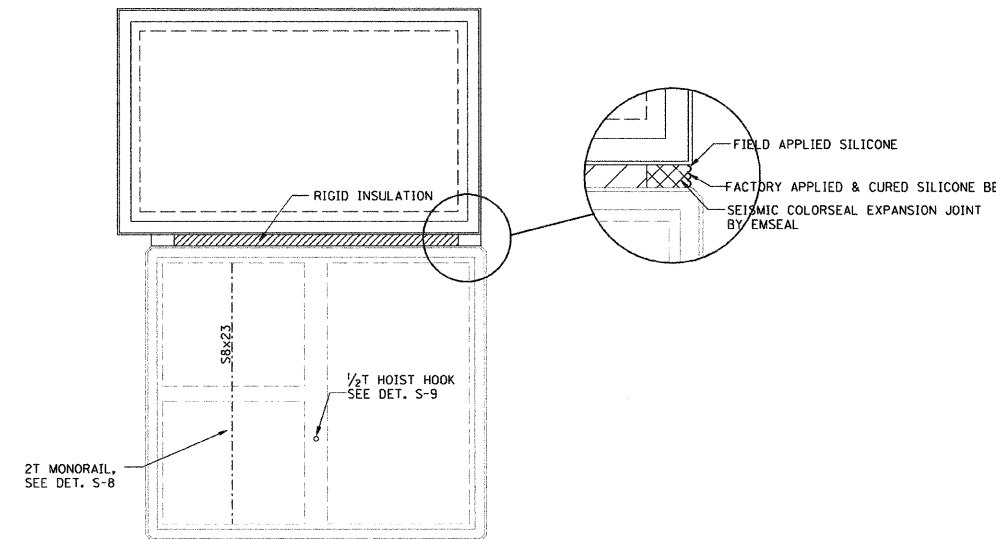

NOTE:
COORDINATE WITH PUMP MANUFACTURER FOR LOCATION OF 2T MONORAIL AND 1/2T HOIST HOOK.

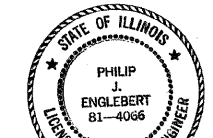

Philip J. Englebert
3/10/11

S1

ILLINOIS DEPARTMENT OF TRANSPORTATION
PUMP STATION NO. 48
REHABILITATION
STRUCTURAL PLANS
SCALE: AS SHOWN
DATE: 03-10-11
DRAWN BY: FL
CHECKED BY: PJE

| REVISIONS | |
|-----------|------|
| NAME | DATE |
| | |
| | |
| | |
| | |

