




F.A.P. RTE.	SECTION	COUNTY	TOTAL SHEETS	SHEET NO.
365	59(SA, SB&SF)	DUPAGE	39	9
FED. ROAD DIST. NO.	ILLINOIS	FED. AID PROJECT		

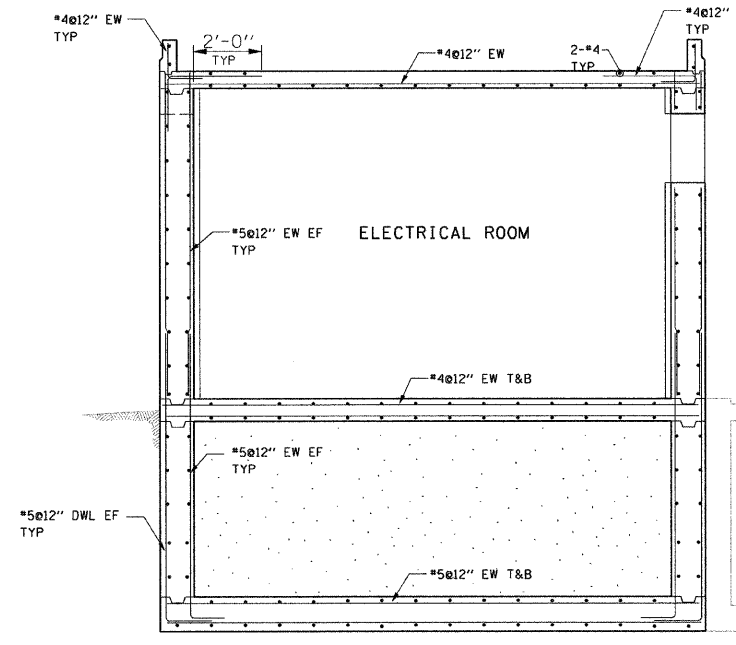


SECTION B-B

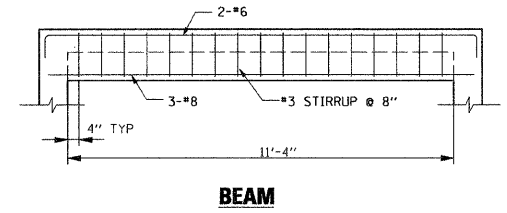


BEAM

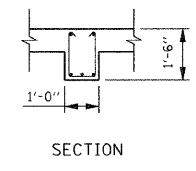


SECTION

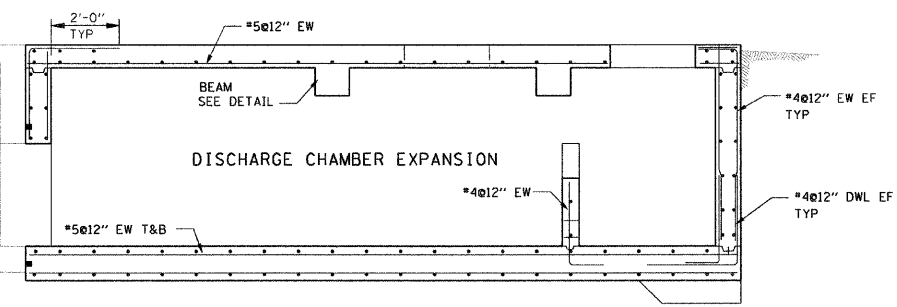


SECTION C-C

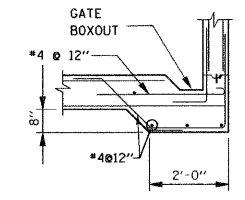


GATE BOXOUT DETAIL  
NOT TO SCALE

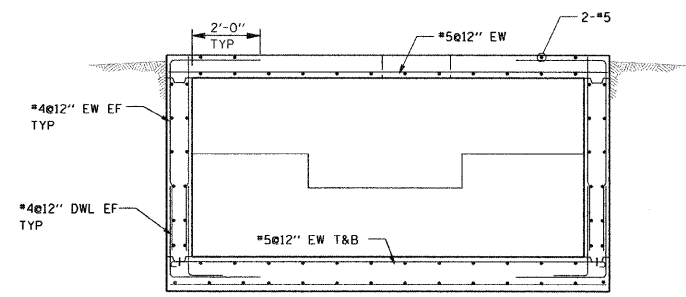

SECTION D-D

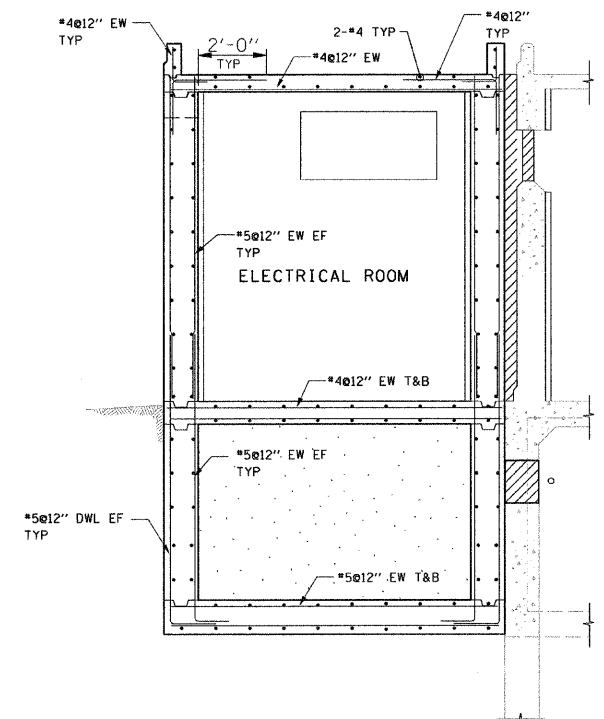

SECTION B-B

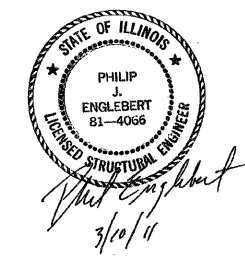

LEGEND:

B	BOTTOM	EF	EACH FACE
EW	EACH WAY	T	TOP
TYP	TYPICAL	DWL	DOWEL

S3



REVISIONS	
NAME	DATE

ILLINOIS DEPARTMENT OF TRANSPORTATION  
PUMP STATION NO. 48  
REHABILITATION  
REINFORCEMENT  
SECTIONS AND DETAILS  
SCALE: AS SHOWN  
DATE: 03-10-11  
DRAWN BY: FL  
CHECKED BY: PJE