
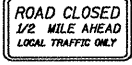








SIGN LEGEND


- 1  R11-3a, 60" X 30"
(2 REQ'D)
- 2  R11-3a, 60" X 30"
(1 REQ'D)
- 3  W20-3, 48" X 48" **
(2 REQ'D)
- 4  W20-3, 48" X 48" **
(2 REQ'D)
- 5  R11-2, 48" X 30"
(2 REQ'D)
- 6  TYPE III BARRICADES WITH TWO
FLASHING LIGHTS EACH.
HIGHWAY STANDARD 701901
(8 REQ'D)

NOTES:

- * Staggered barricades to allow local traffic access to their properties.
 - ** See the applicable standards for use of flags and flashing lights.
- Spacing of all proposed signs shall be in accordance with B.L.R. 22.

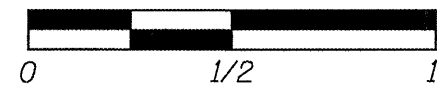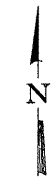

GRAPHIC SCALE IN MILES

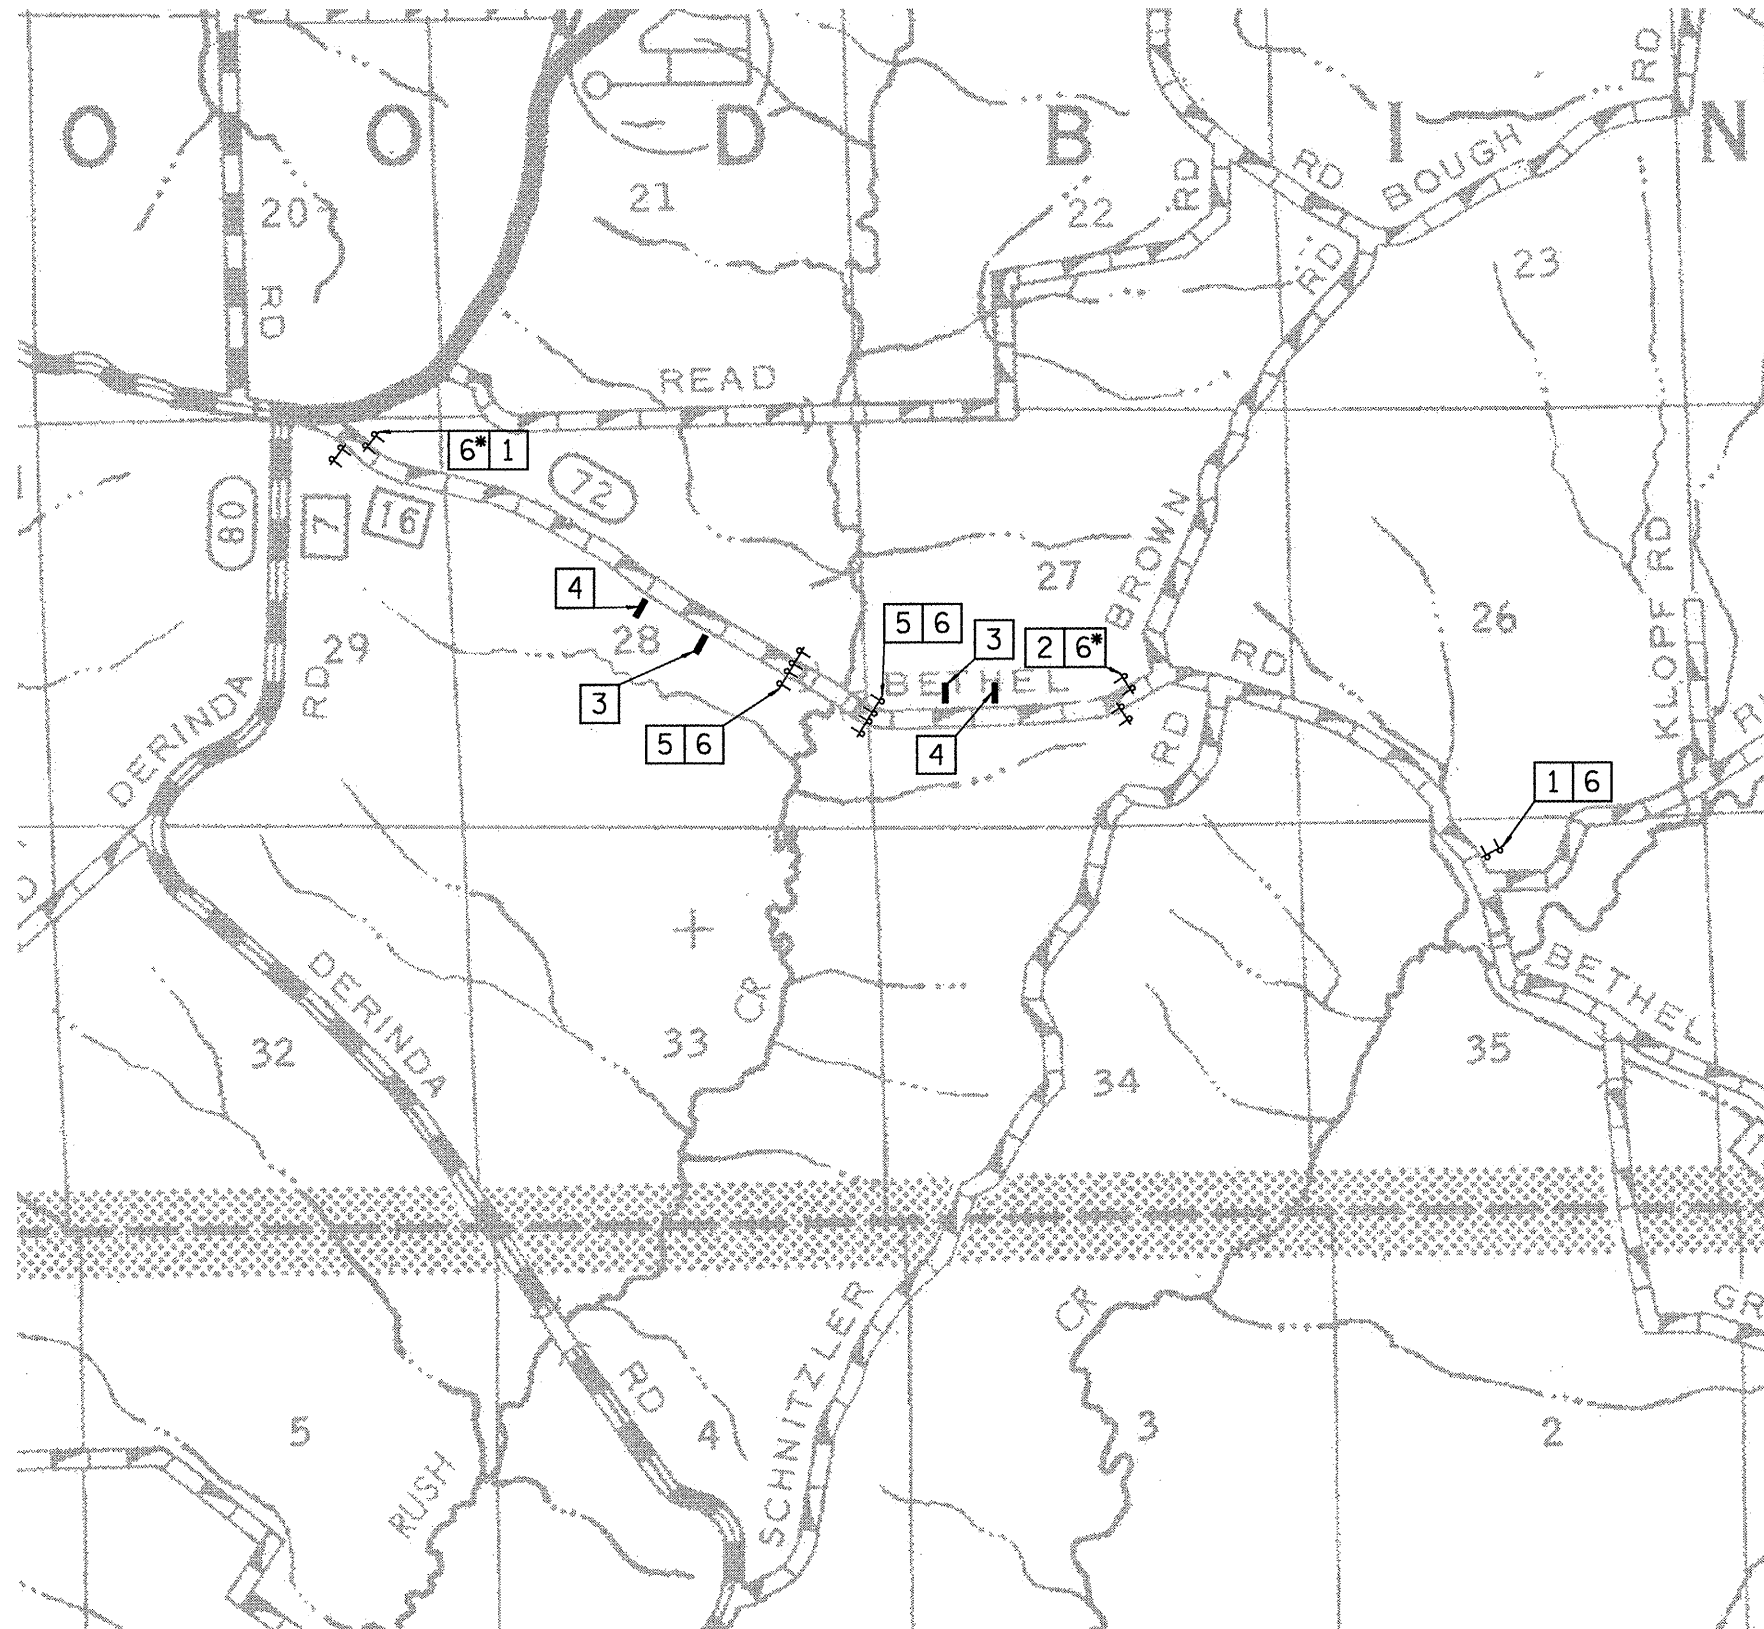

FILE = S:\PROJECTS\1183D10\Job\Davies County Bethel_Road\DESIGN\STRUCT\LocalRoadSigns.dgn

REV.	DATE	BY	REMARKS

DRAWN	M.P.O.
CHECKED	X.X.X.
APPROVED	X.X.X.

**JO DAVIESS COUNTY
 BRIDGE REPLACEMENT
 EAST BETHEL ROAD OVER LITTLE RUSH CREEK
 2011**



**WILLETT,
 HOFMANN &
 ASSOCIATES, INC.**
 CONSULTING ENGINEERS
 Land Surveying - Transportation - Structural
 Environmental - Architecture
 809 East Second Street Dixon, Illinois 61021
 Phone 815.294.3391 Fax 815.294.3395
 Design Firm #184-000918
 www.willett-hofmann.com

**EAST BETHEL ROAD
 TRAFFIC CONTROL &
 PROTECTION MAP**
STA. 18+00.00 - STA. 23+30.00

SECTION	COUNTY	TOTAL SHEETS	SHEET NO.
10-00134-00-BR	JO DAVIESS	34	8
STA. 18+00.00 - STA. 23+30.00			
WHA PROJECT: 1183D10		DATE: 1/2011	