


FILE = S:\PROJECTS\2010\1183010_JoDaviesCountyBethelRoad\DESIGN\XS-Bethel-sheets.dgn

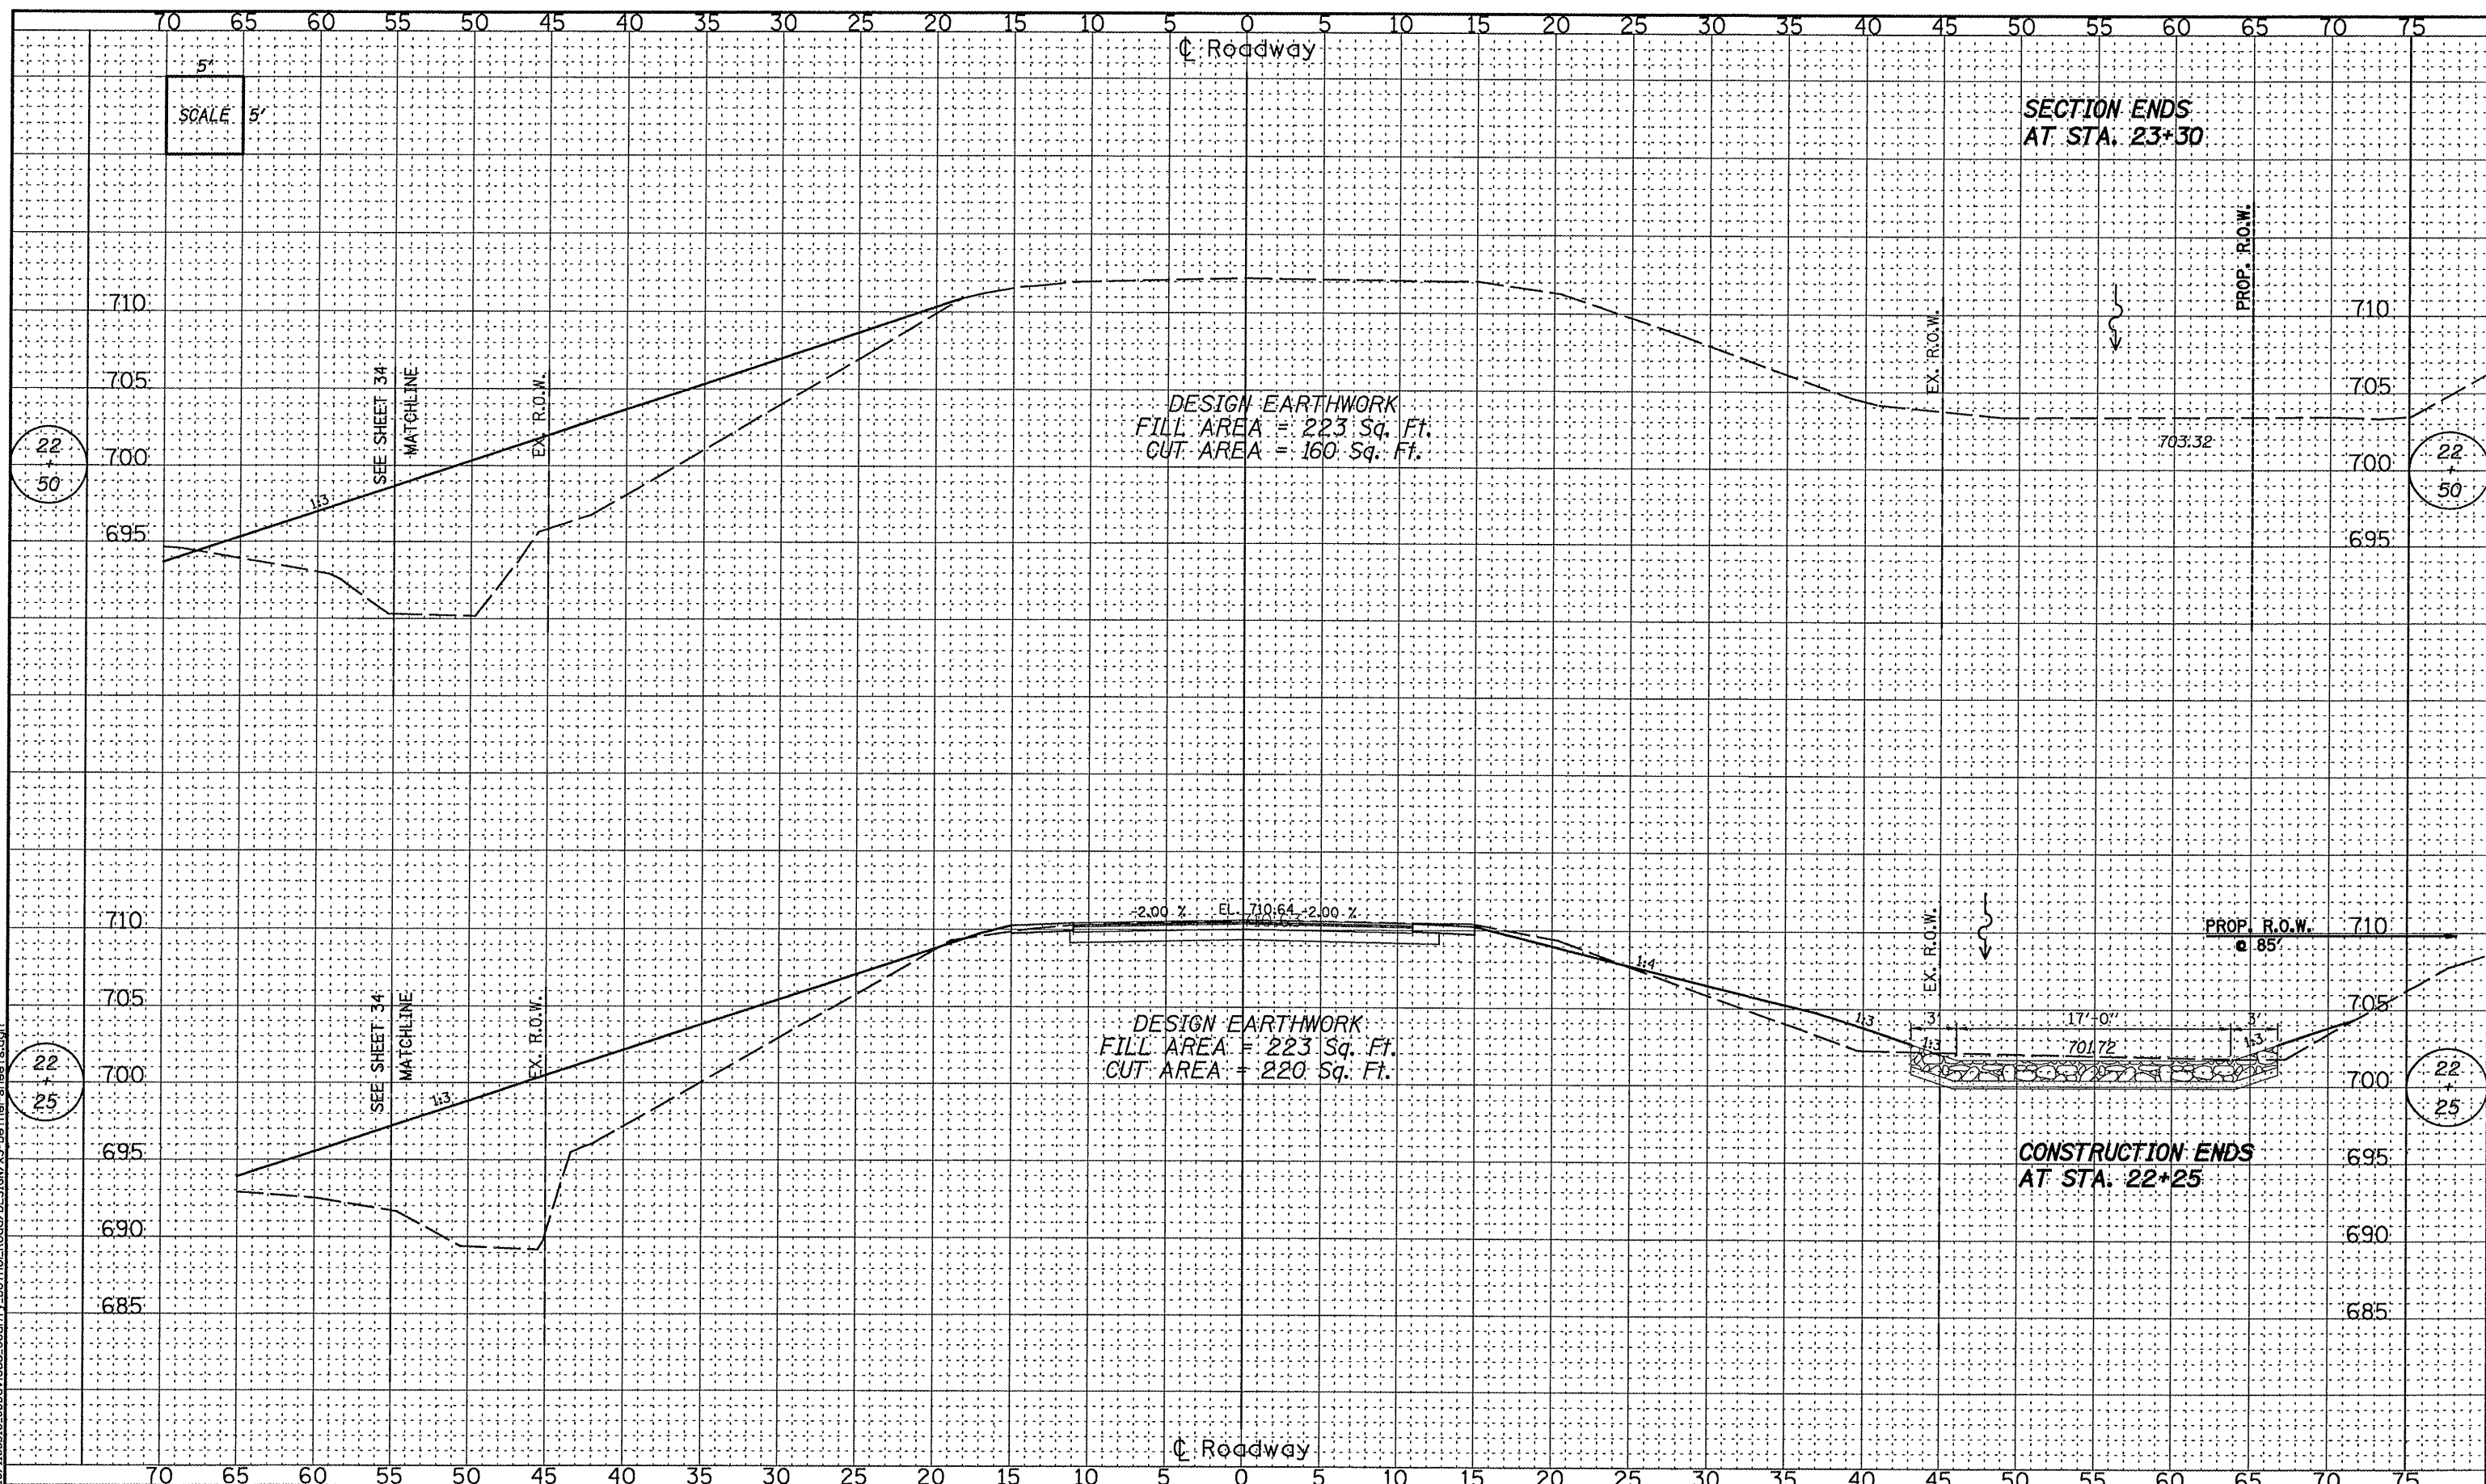

REV.	DATE	BY	REMARKS

**JO DAVIESS COUNTY
BRIDGE REPLACEMENT
EAST BETHEL ROAD OVER LITTLE RUSH CREEK
2010**

**WILLETT,
HOFMANN &
ASSOCIATES, INC.
CONSULTING ENGINEERS**
Land Surveying - Transportation - Structural
Environmental - Archeology
809 East Second Street Dixon, Illinois 61021
Phone 815.284.3381 Fax 815.284.3385
Design Firm #194-000918
www.willett-hofmann.com

CROSS SECTIONS
SHEET 6 OF 7

SECTION	COUNTY	TOTAL SHEETS	SHEET NO.
10-00134-00-BR	JO DAVIESS	34	33
STA. 22+25.00 - STA. 22+50.00			
WHA PROJECT: 1183010		DATE: 1/2011	