


**DEAD LOAD DEFLECTION DIAGRAM**

(Includes weight of slab only.)


**Note:**

The above deflections are not to be used in the field if the engineer is working from the grade elevations adjusted for dead load deflections as shown on Sheet 4 of 12.

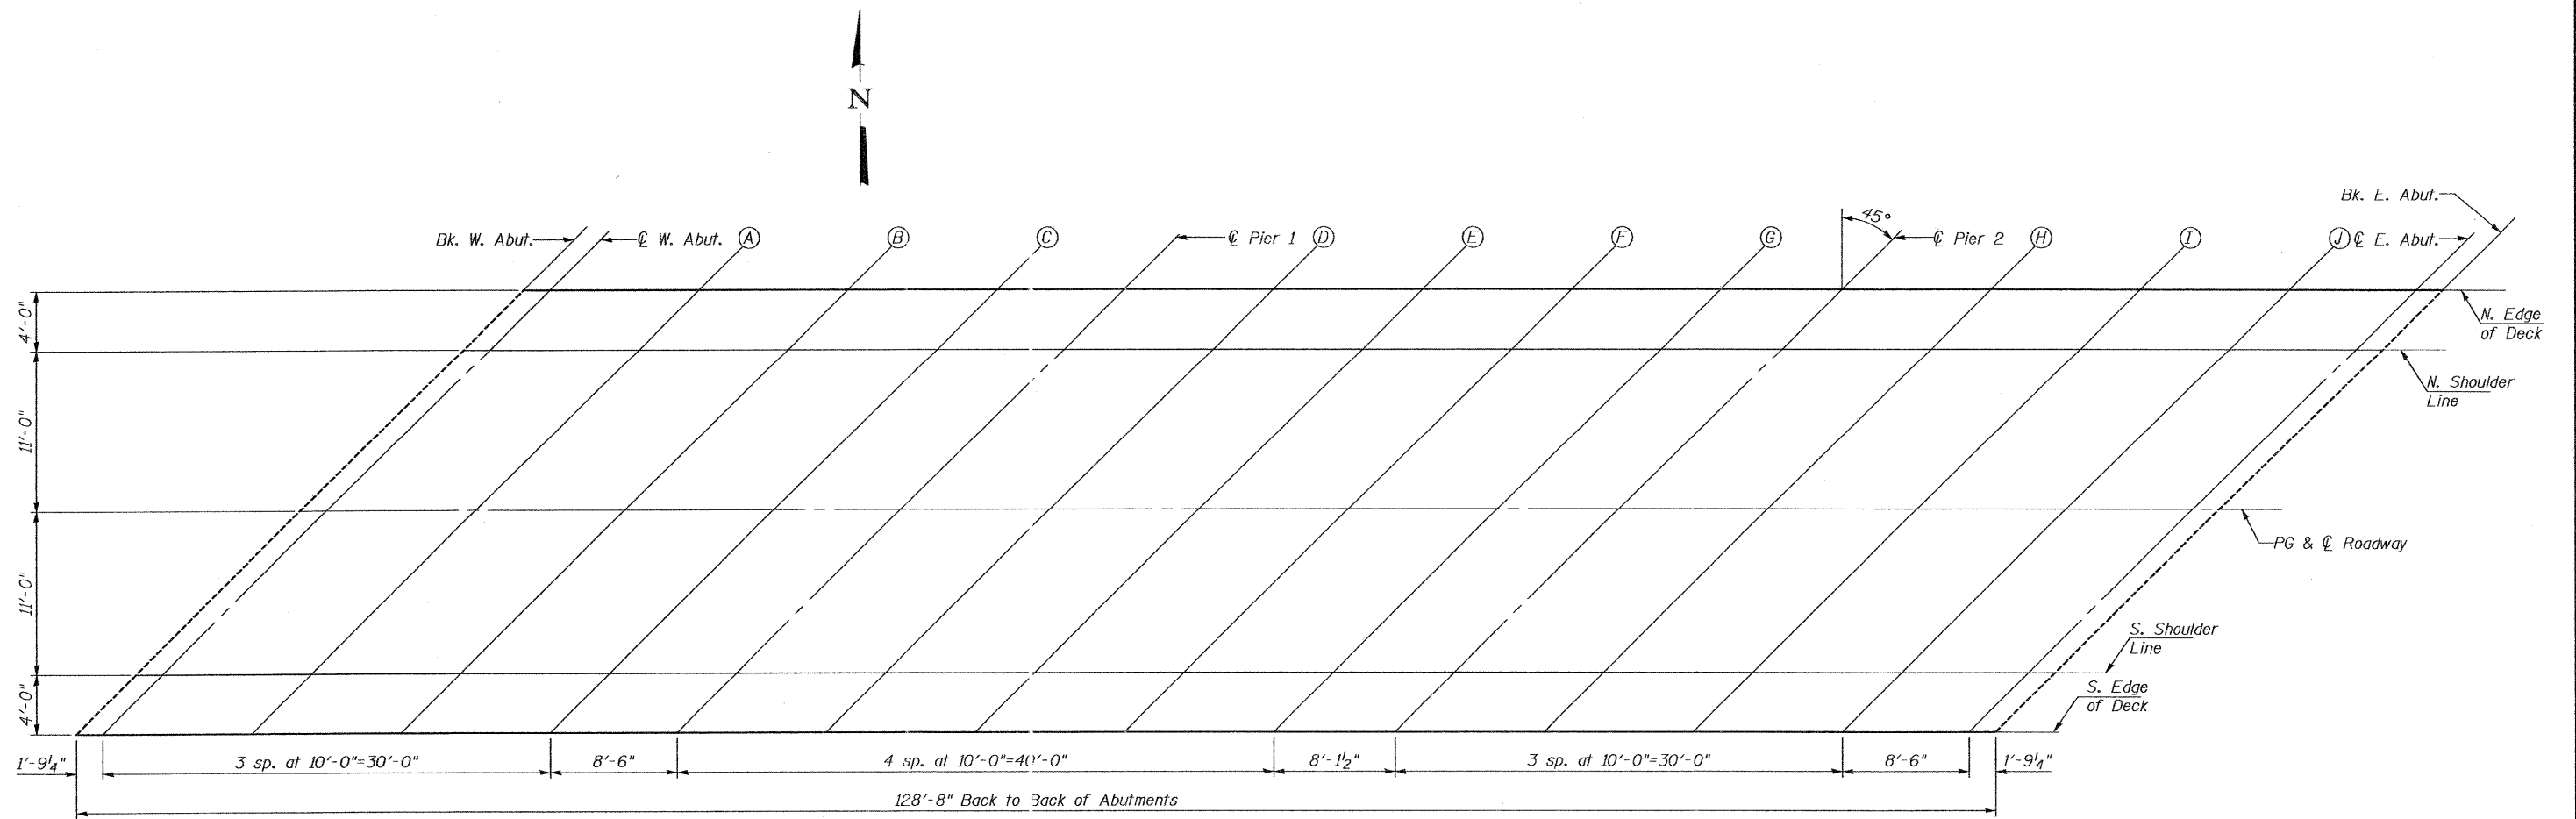

**PLAN**

PLOT DATE = 3/29/11  
 FILE NAME = B:\S\267-06-00169-01-03-ecb-elevation.dgn  
 PLOT SCALE = 8/1600000 1" = 100'  
 USER NAME = CFC

SHEET TITLE		TOP OF SLAB ELEVATIONS	
PROJECT	C.H. 35 OVER DIAMOND CREEK FAS RTE.267 SEC. 06-00169-01-BR LIVINGSTON COUNTY STATION 10+30.00 STRUCTURE NUMBER 053-3456	PROJECT NO.	06079
DATE	3/29/11	DESIGN BY	CME/MCB
DRAWN BY	TFG/CFC	CHECKED BY	CME/MCB
 <b>Coombe-Bloxdorf P.C.</b> -CIVIL ENGINEERS- -STRUCTURAL ENGINEERS- -LAND SURVEYORS- Design Firm License No. 184-002703		OF 12 SHTS	3