



*Back of East Abutment at Sta. 10+94.33
 ** \bar{C} Pier 2 at Sta. 10+54.06

***Order $a(E)$ and $a_2(E)$ bars full length, cut to fit and use remainder in opposite end.

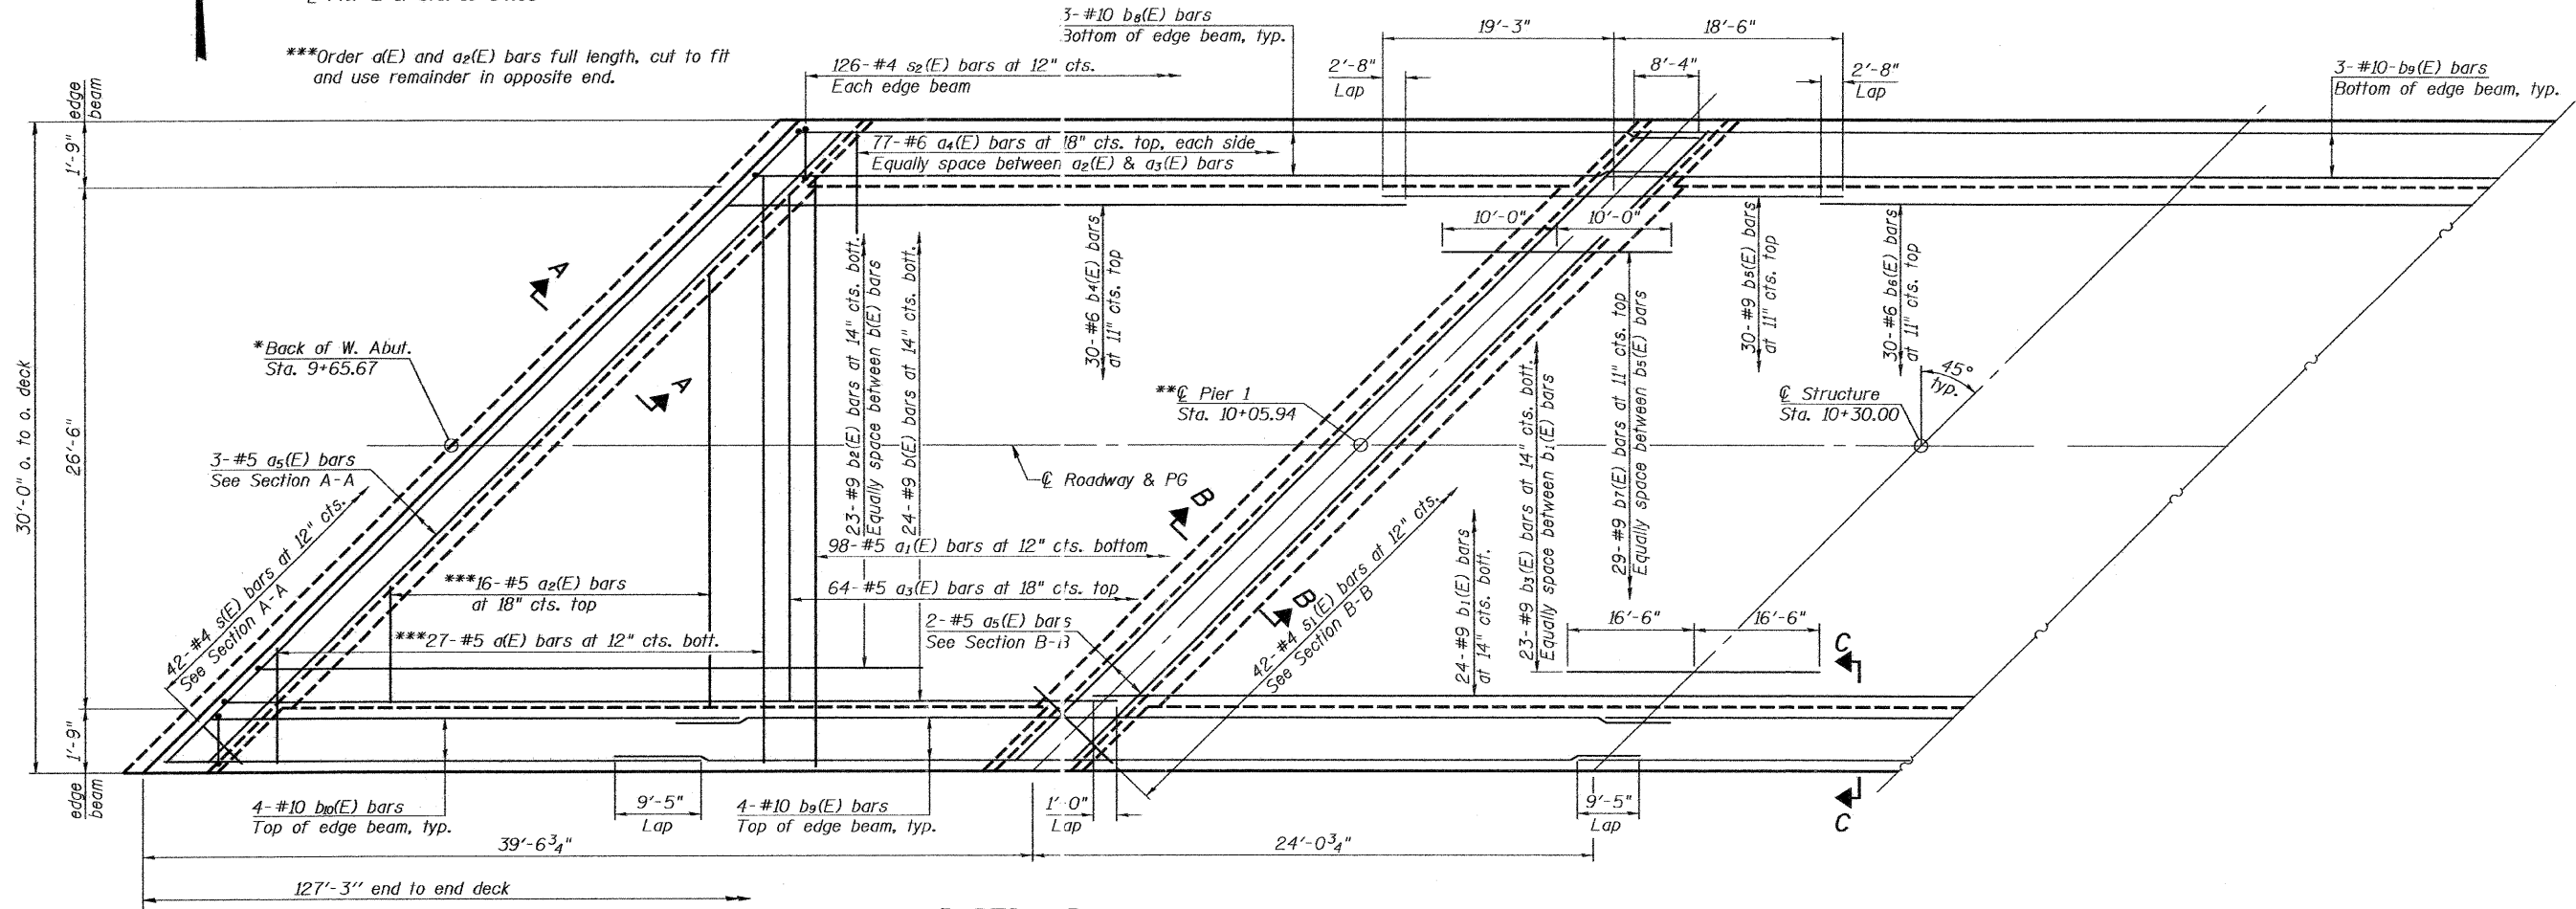

PARTIAL PLAN

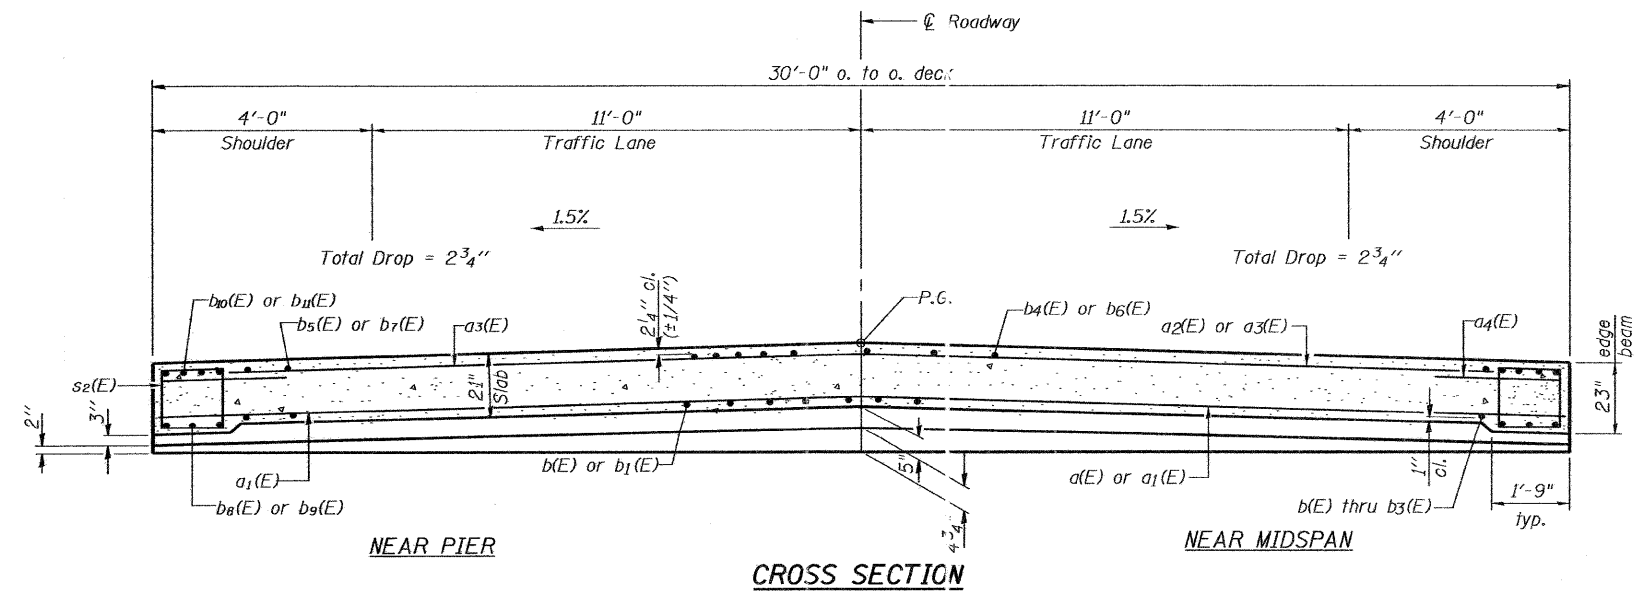

CROSS SECTION

NOTE

See Sheet 6 of 12 for Section A-A, Section B-B, Section C-C, Railing Elevation, Bar Details and Bill of Material.

PLOT DATE = 3/30/2011
 FILE NAME = ...80533456-87450-005-superstructure.dgn
 PLOT SCALE = 0.10000000 1" = 10'
 USER NAME = CFC

SHEET TITLE		SUPERSTRUCTURE	
PROJECT	C.H. 35 OVER DIAMOND CREEK FAS RTE.267 SEC. 06-00169-01-BR LIVINGSTON COUNTY STATION 10+30.00 STRUCTURE NUMBER 053-3456	PROJECT NO.	06079
DATE	3/29/11	DESIGN BY	CME/MCB
DRAWN BY	TEG/CFC	CHECKED BY	CME/MCB
DRAWING NO.			
Coombe-Bloxdorf P.C. - CIVIL ENGINEERS - - STRUCTURAL ENGINEERS - - LAND SURVEYORS - Design Firm License No. 184-002703			5
			OF 12 SHTS