


ROUTE NO.	SECTION	COUNTY	TOTAL SHEETS	SHEET NO.
F.A.S. 267	06-00169 01-BR	LIVINGSTON	25	23
FED. ROAD DIST. NO. 7	ILLINOIS	FED. AID PROJECT		

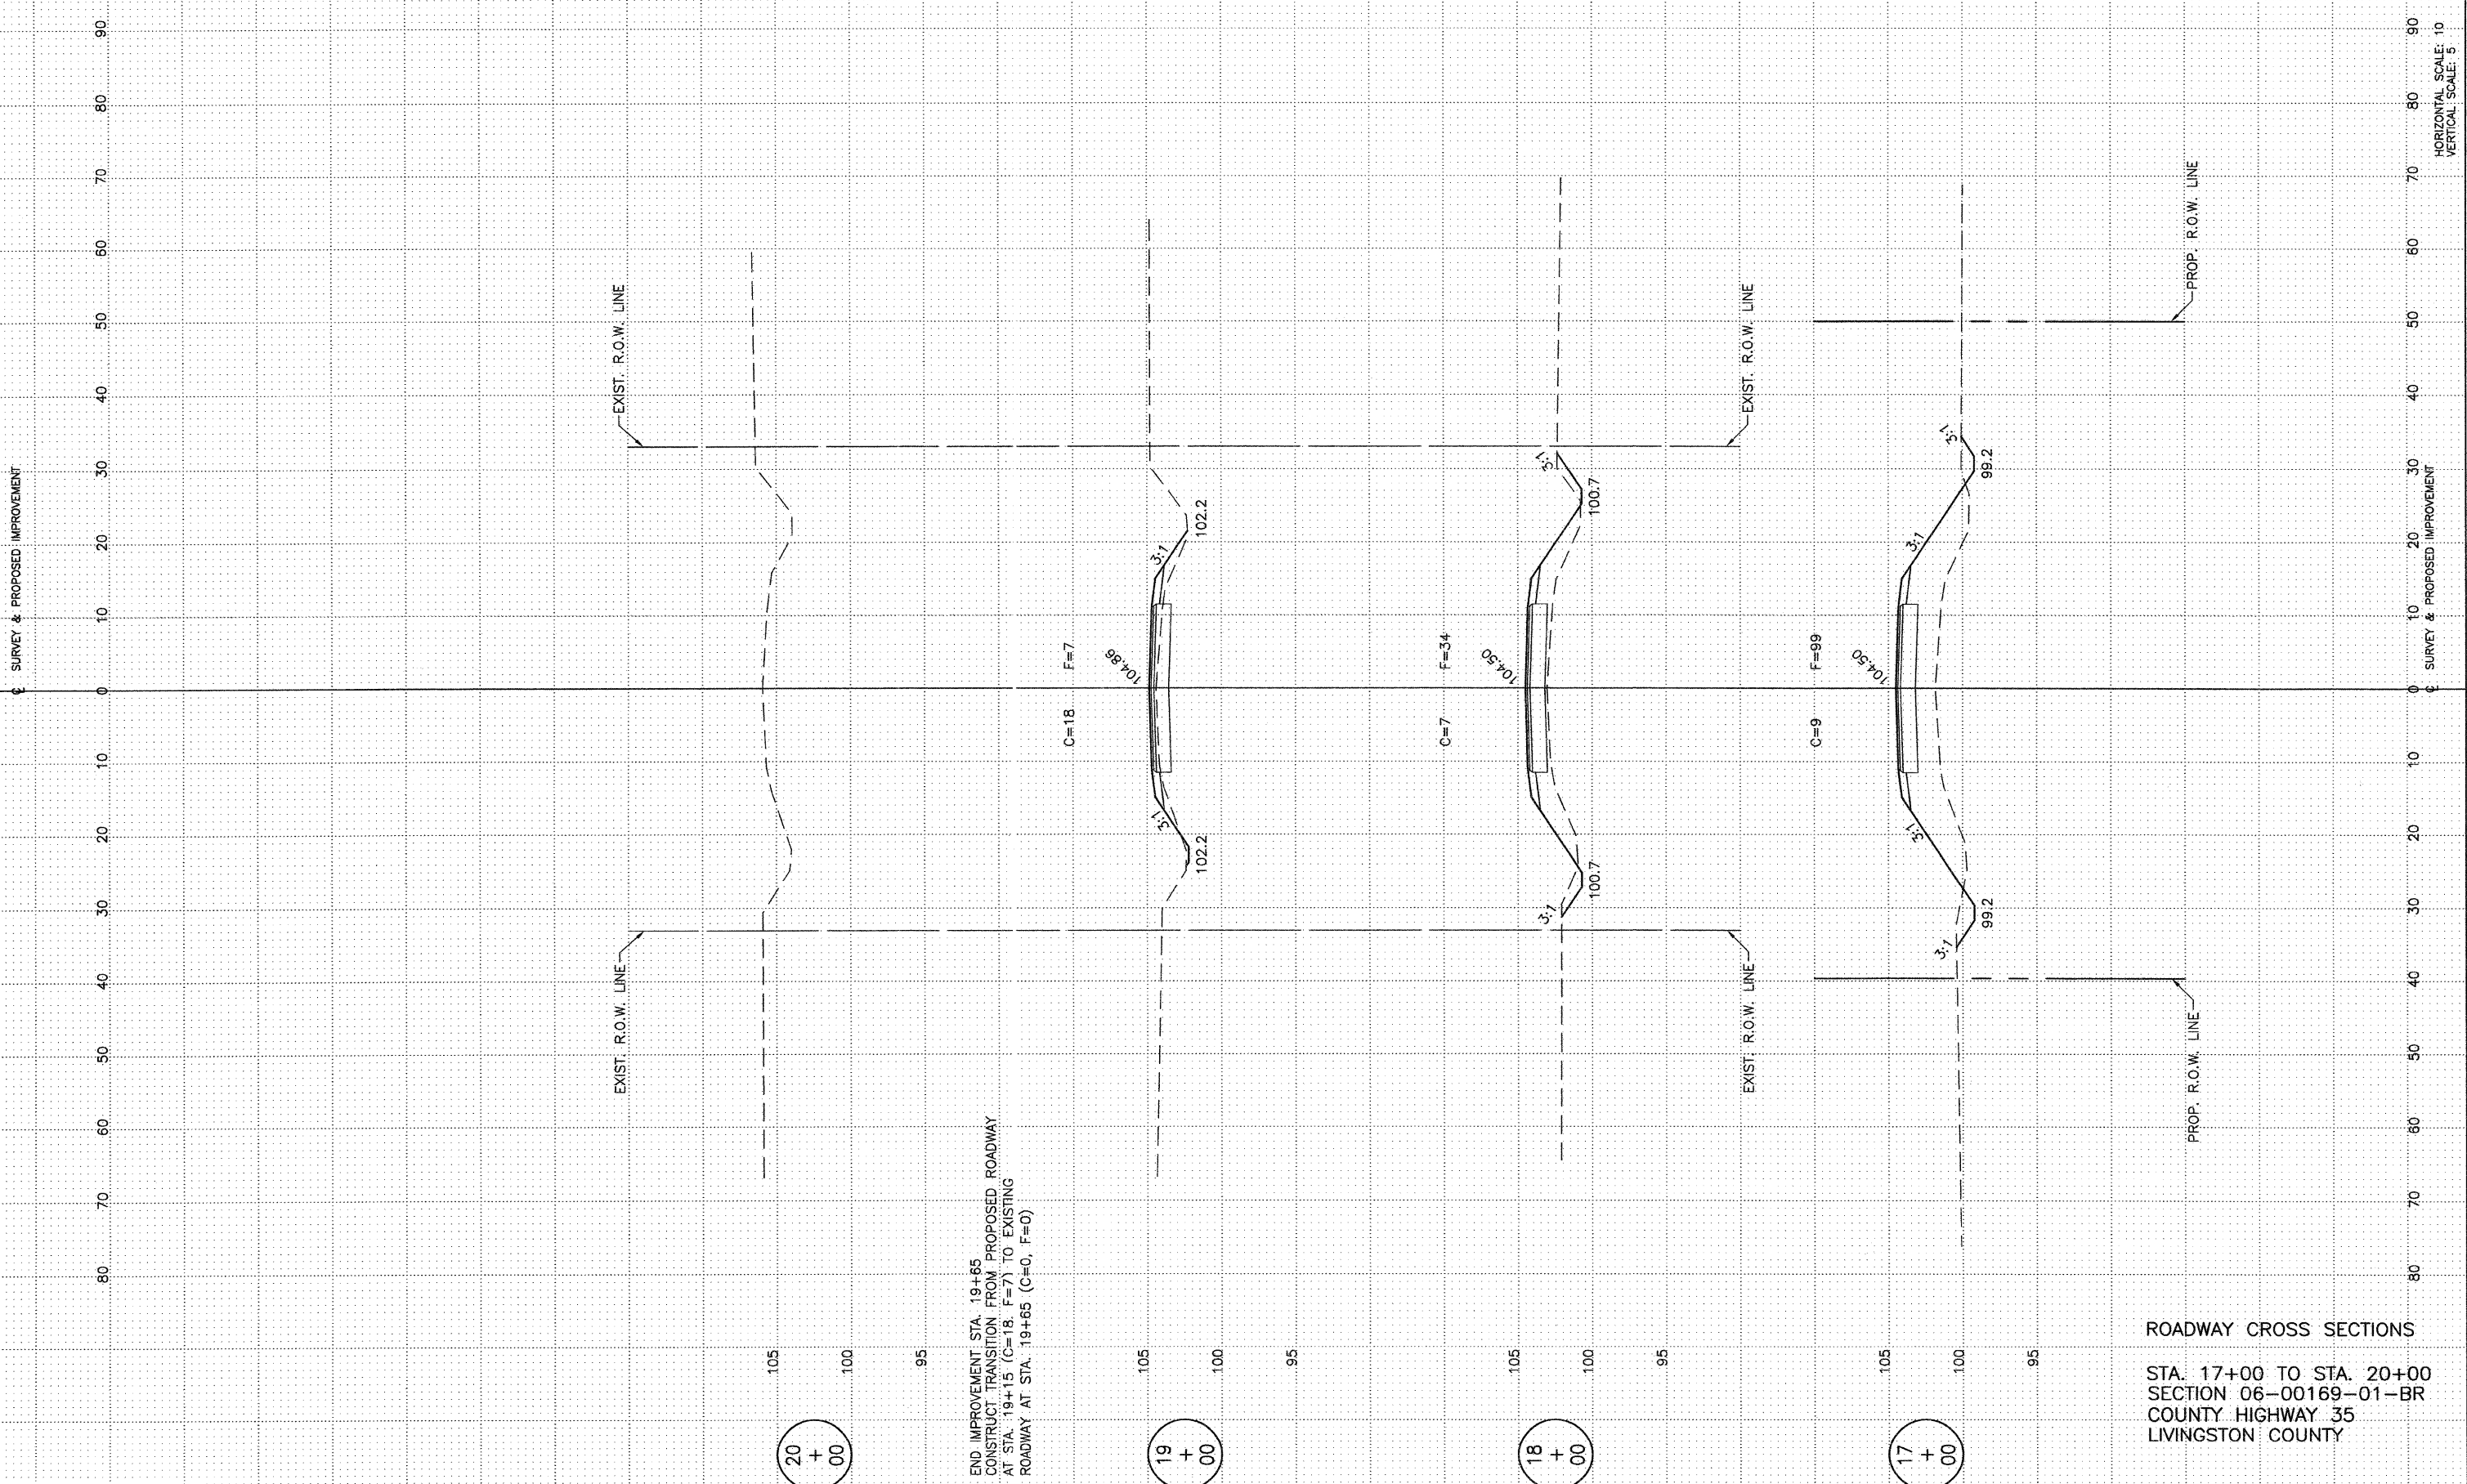

ROADWAY CROSS SECTIONS
 STA. 17+00 TO STA. 20+00
 SECTION 06-00169-01-BR
 COUNTY HIGHWAY 35
 LIVINGSTON COUNTY