


ROUTE NO. F.A.S. 267	SECTION 06-00169 01-BR	COUNTY LIVINGSTON	TOTAL SHEETS 25	SHEET NO. 25
FED. ROAD DIST. NO. 7		ILLINOIS FED. AID PROJECT		

PROPOSED IMPROVEMENT

PROPOSED IMPROVEMENT
HORIZONTAL SCALE: 1" = 10'
VERTICAL SCALE: 1" = 5'

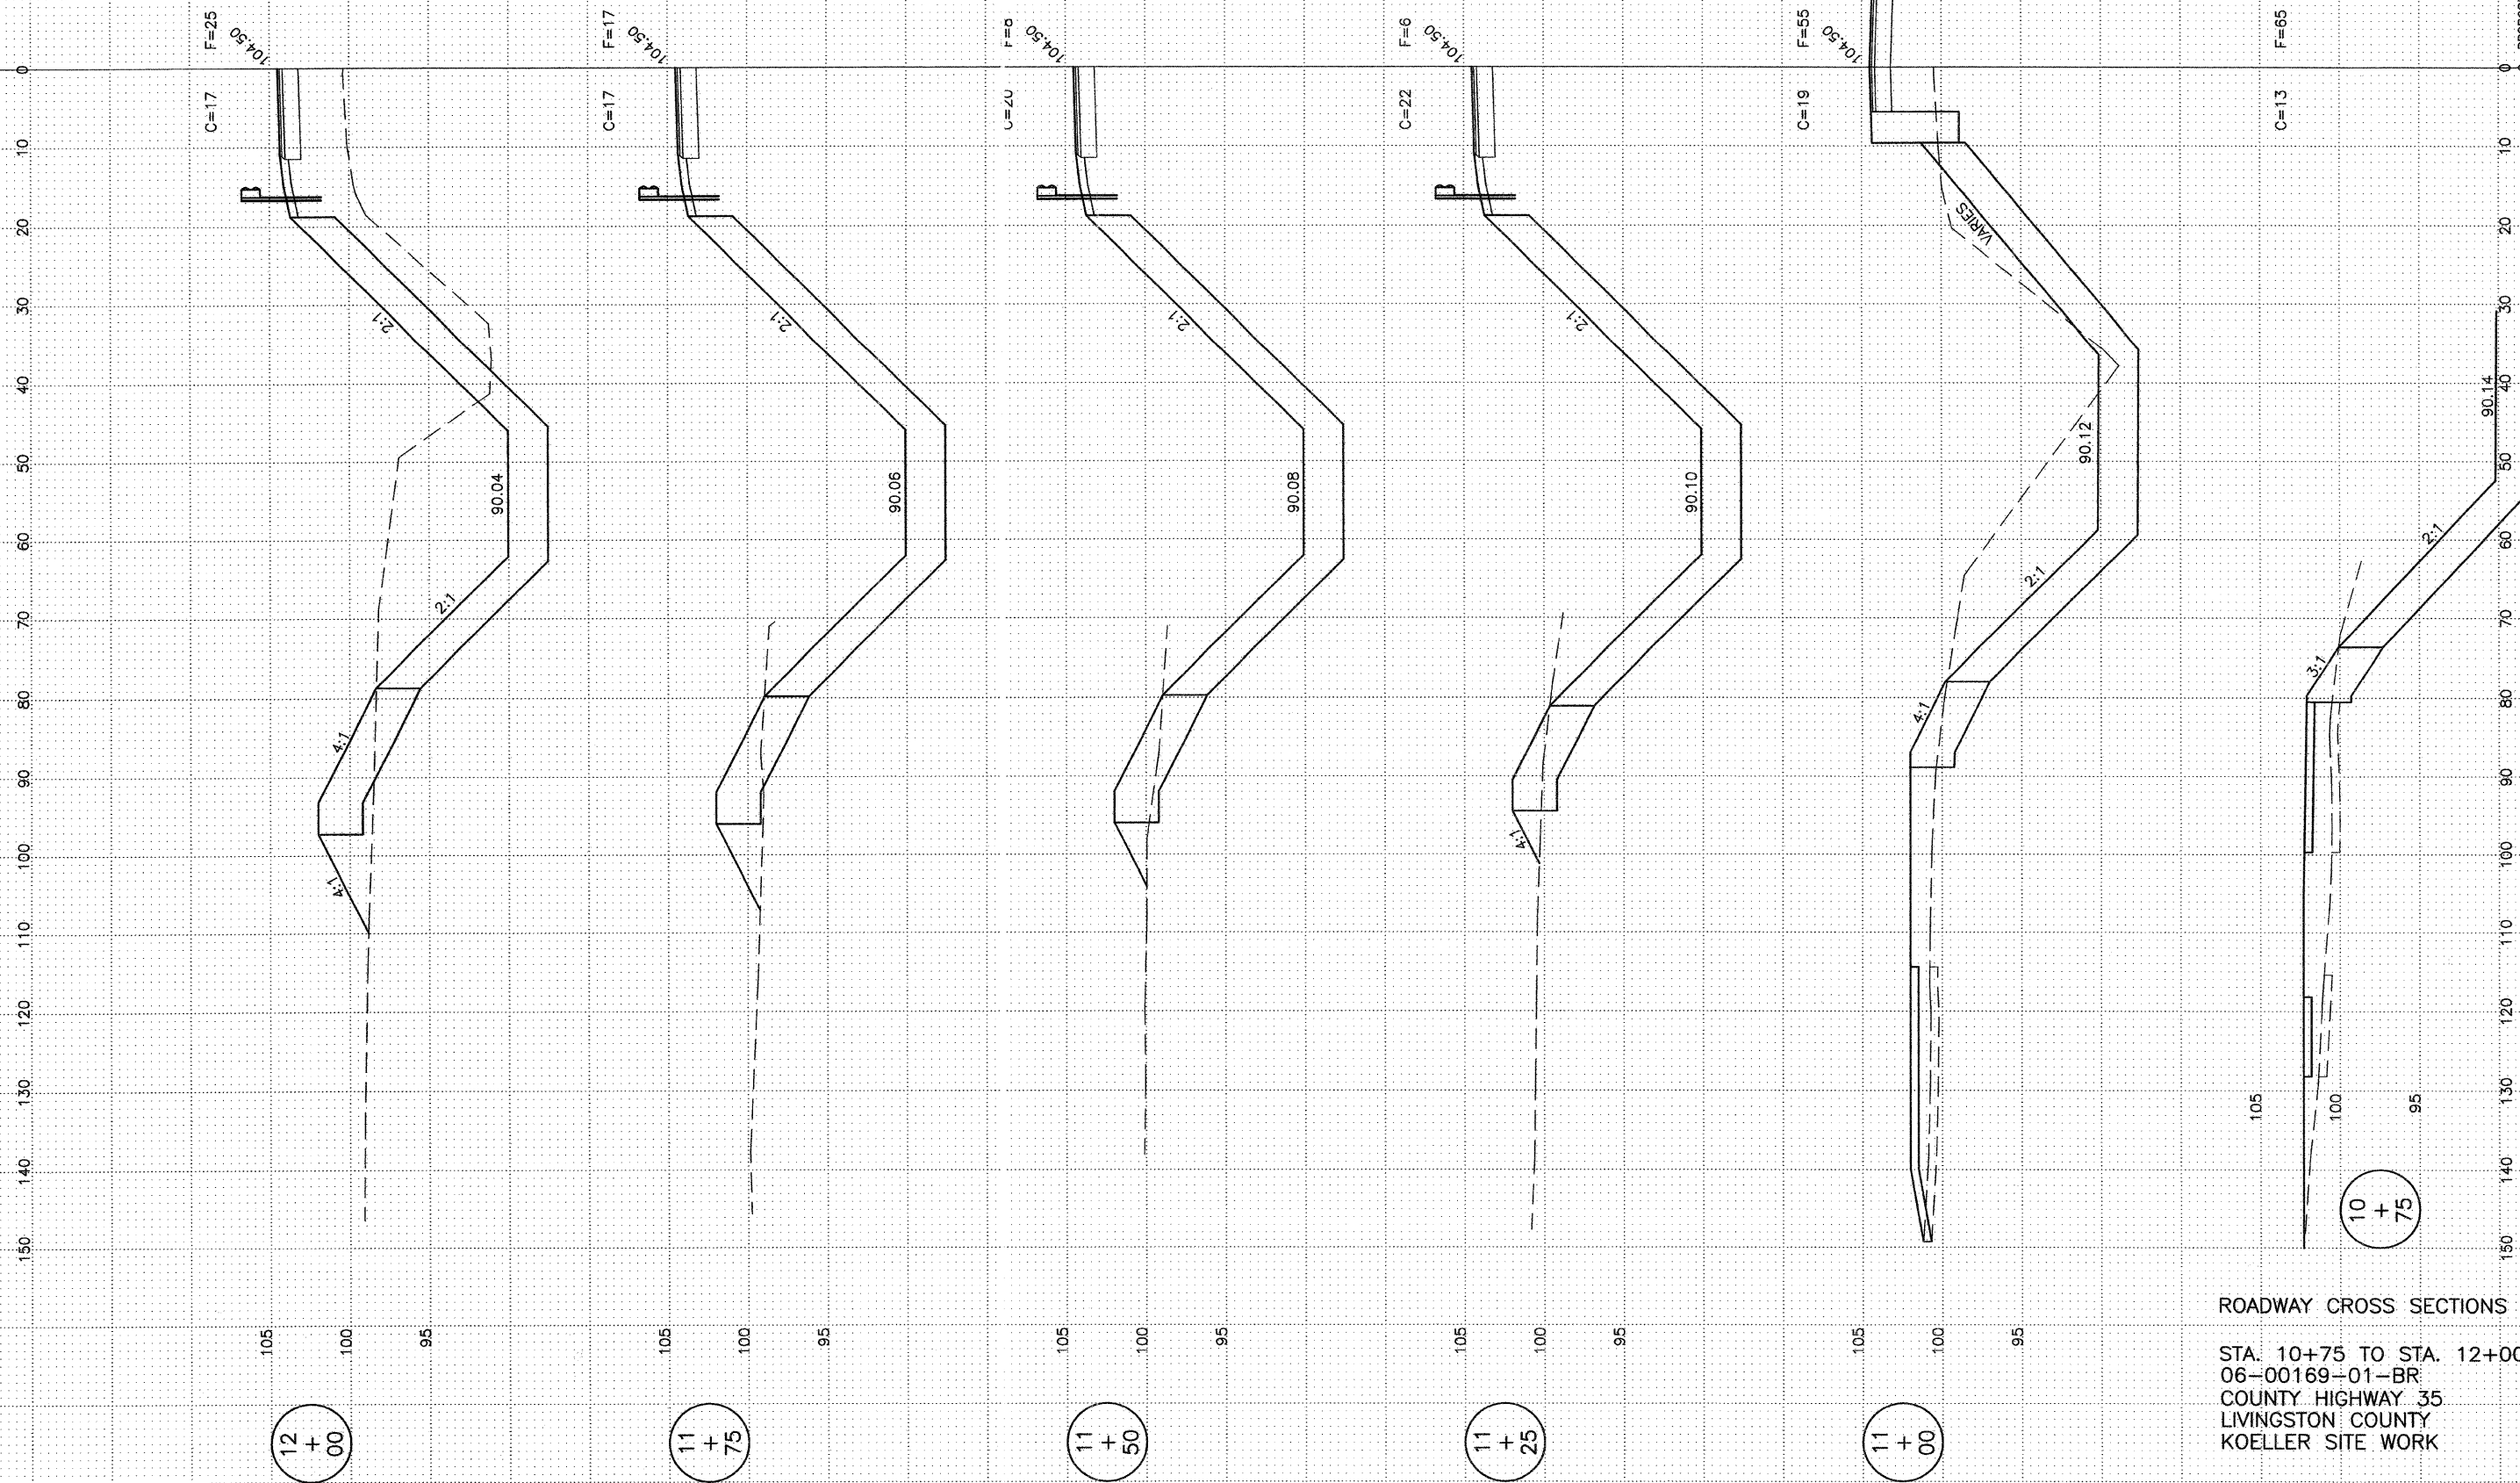

ROADWAY CROSS SECTIONS
 STA. 10+75 TO STA. 12+00
 06-00169-01-BR
 COUNTY HIGHWAY 35
 LIVINGSTON COUNTY
 KOELLER SITE WORK