

**PEACE ROAD
SUGGESTED MOT – STAGE 3
PAVEMENT REPLACEMENT**
STA. 123+00 TO STA. 124+52

**PEACE ROAD
SUGGESTED MOT – STAGE 3
PAVEMENT WIDENING**
STA. 114+88 TO STA. 123+00


LEGEND

- DIRECTION OF TRAFFIC
- TYPE II BARRICADES OR DRUMS
- EXISTING ELEMENTS
- PROPOSED ELEMENTS (PRIOR STAGES)
- PROPOSED ELEMENTS (CURRENT STAGE)
- EXISTING PAVEMENT MARKINGS
- TEMPORARY PAVEMENT MARKINGS
- REMOVAL

STAGE 3

SHIFT TRAFFIC ONTO THE EAST HALF OF PEACE ROAD AND THE TEMPORARY PAVEMENT CONSTRUCTED IN STAGE 2.
2. MAINTAIN TWO-WAY TRAFFIC DURING ENTIRE STAGE 2 CONSTRUCTION.

1. CONSTRUCT WIDENING, STORM SEWER, GUARDRAIL AND CURB AND GUTTER ON THE WEST HALF OF PEACE ROAD.
2. CONSTRUCT HMA BINDER ON THE WEST HALF OF PEACE ROAD. THE HMA BINDER SHALL MATCH THE ADJACENT EXISTING PAVEMENT ELEVATION ALONG THE ENTIRE LENGTH OF THE IMPROVEMENTS.

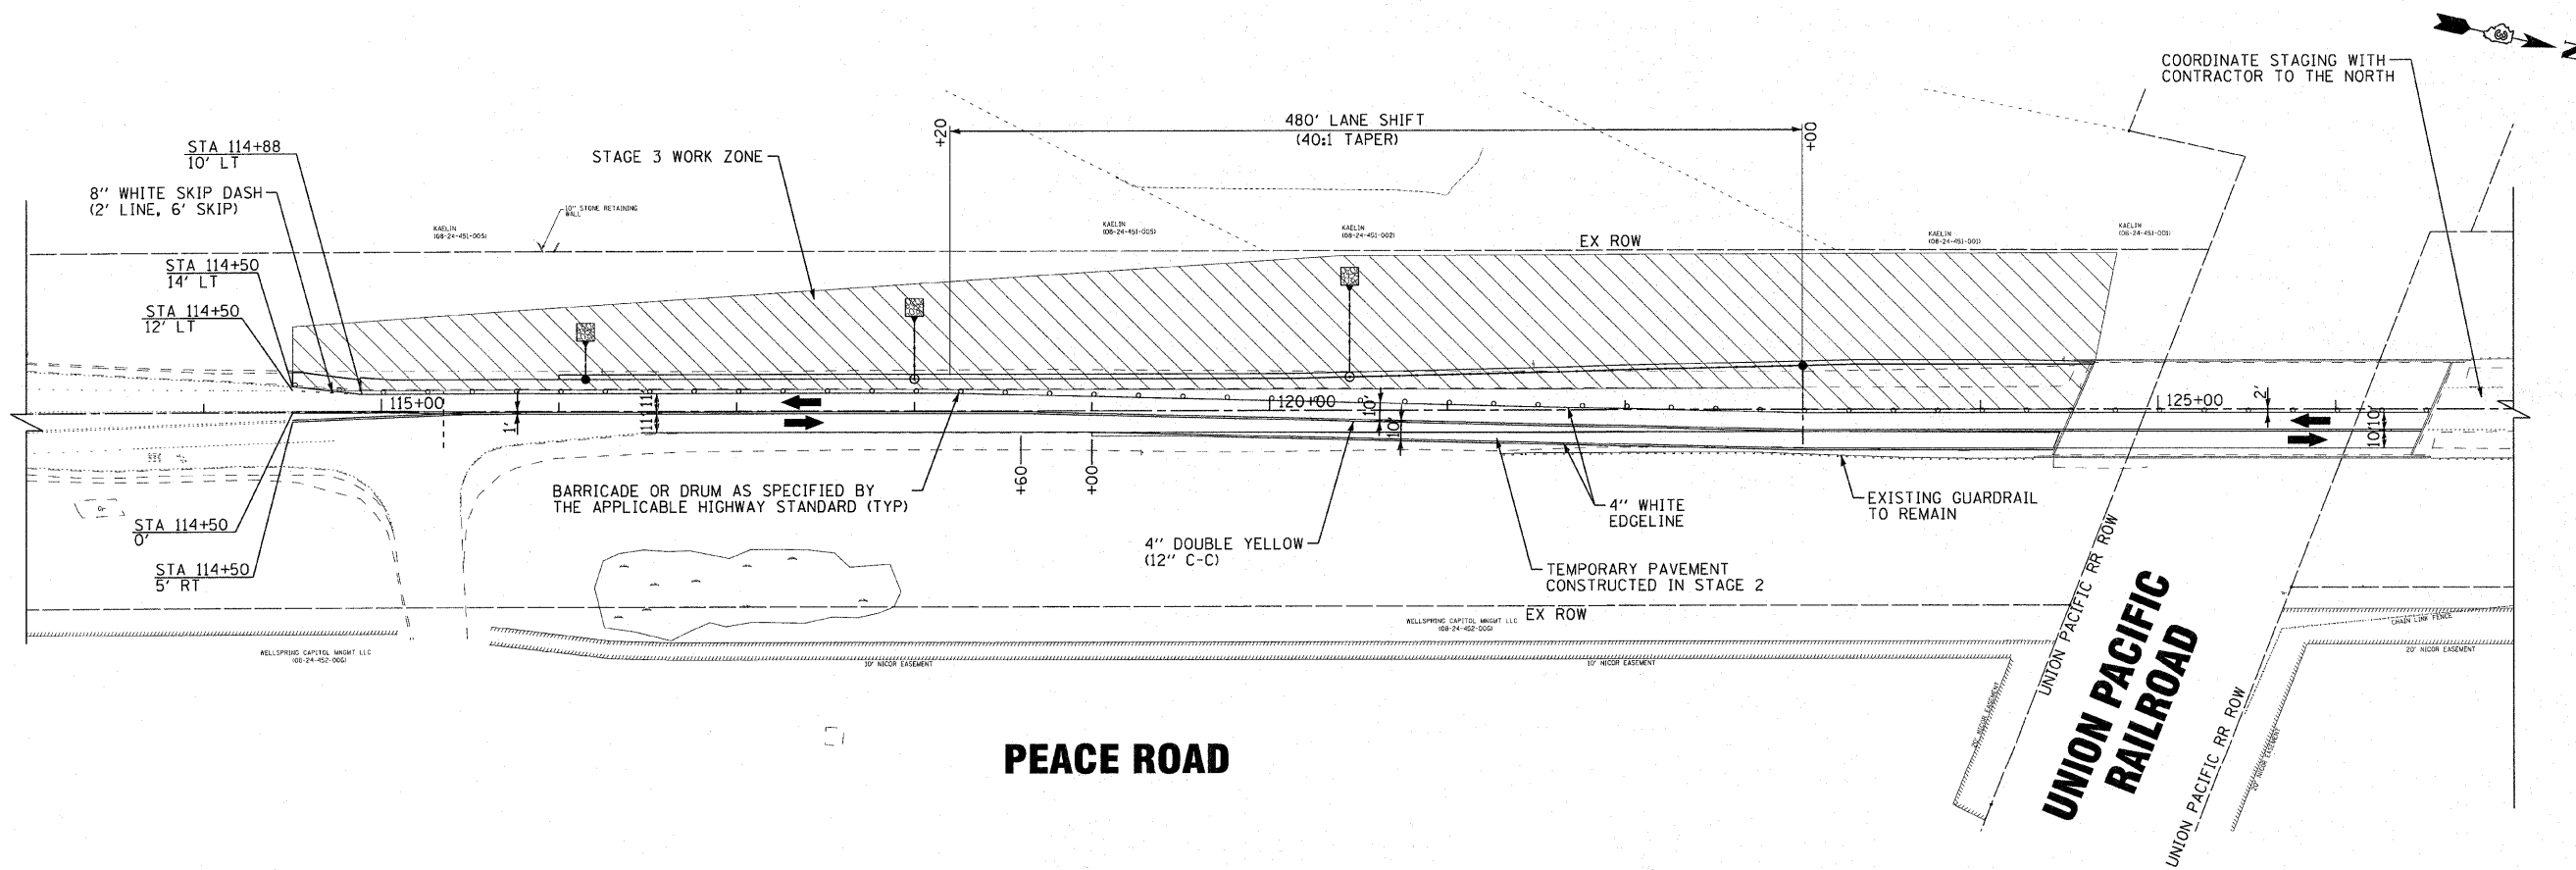

PEACE ROAD

UNION PACIFIC RAILROAD

COPYRIGHT © 2008 BY BAXTER & WOODMAN, INC. ...
 STATE OF ILLINOIS PROFESSIONAL ENGINEERING ...
 LICENSE NO. 184-000217, EXPIRES 4/30/2011 ...
 3/20/2011 10:47:44 AM



DESIGNED - DJS	REVISED -
DRAWN - UKB	REVISED -
CHECKED - RWL	REVISED -
DATE - 04-01-2011	FILE NAME - 081068-41-MOT-STG3.dgn

**CITY OF DeKALB, ILLINOIS
PEACE ROAD
IMPROVEMENTS**

**SUGGESTED MAINTENANCE OF TRAFFIC – STAGE 3
PEACE ROAD**

SCALE: 1"=50' STA. 113+50 TO STA. 124+50

F.A.U. RTE.	SECTION	COUNTY	TOTAL SHEETS	SHEET NO.
5369	06-00172-01-WR	DeKALB	33	14
FED. ROAD DIST. NO. 3 ILLINOIS FED. AID PROJECT M-50170451				