


**STAGE 4**  
 SHIFT TRAFFIC ONTO THE WEST HALF OF PEACE ROAD CONSTRUCTED IN STAGE 3. MAINTAIN TWO-WAY TRAFFIC DURING ENTIRE STAGE 4 CONSTRUCTION.

1. CONSTRUCT WIDENING, EXPANSION JOINT REPAIR, GUARDRAIL, AND CURB AND GUTTER ON THE EAST HALF OF PEACE ROAD.
2. CONSTRUCT HMA BINDER ON THE EAST HALF OF PEACE ROAD. THE HMA BINDER SHALL MATCH THE ADJACENT EXISTING PAVEMENT ELEVATION ALONG THE ENTIRE LENGTH OF THE IMPROVEMENTS.
3. INSTALL INTERCONNECT EQUIPMENT ALONG EAST SIDE OF PEACE ROAD.

**LEGEND**

- DIRECTION OF TRAFFIC
- TYPE II BARRICADES OR DRUMS
- EXISTING ELEMENTS
- PROPOSED ELEMENTS (PRIOR STAGES)
- PROPOSED ELEMENTS (CURRENT STAGE)
- EXISTING PAVEMENT MARKINGS
- TEMPORARY PAVEMENT MARKINGS
- REMOVAL

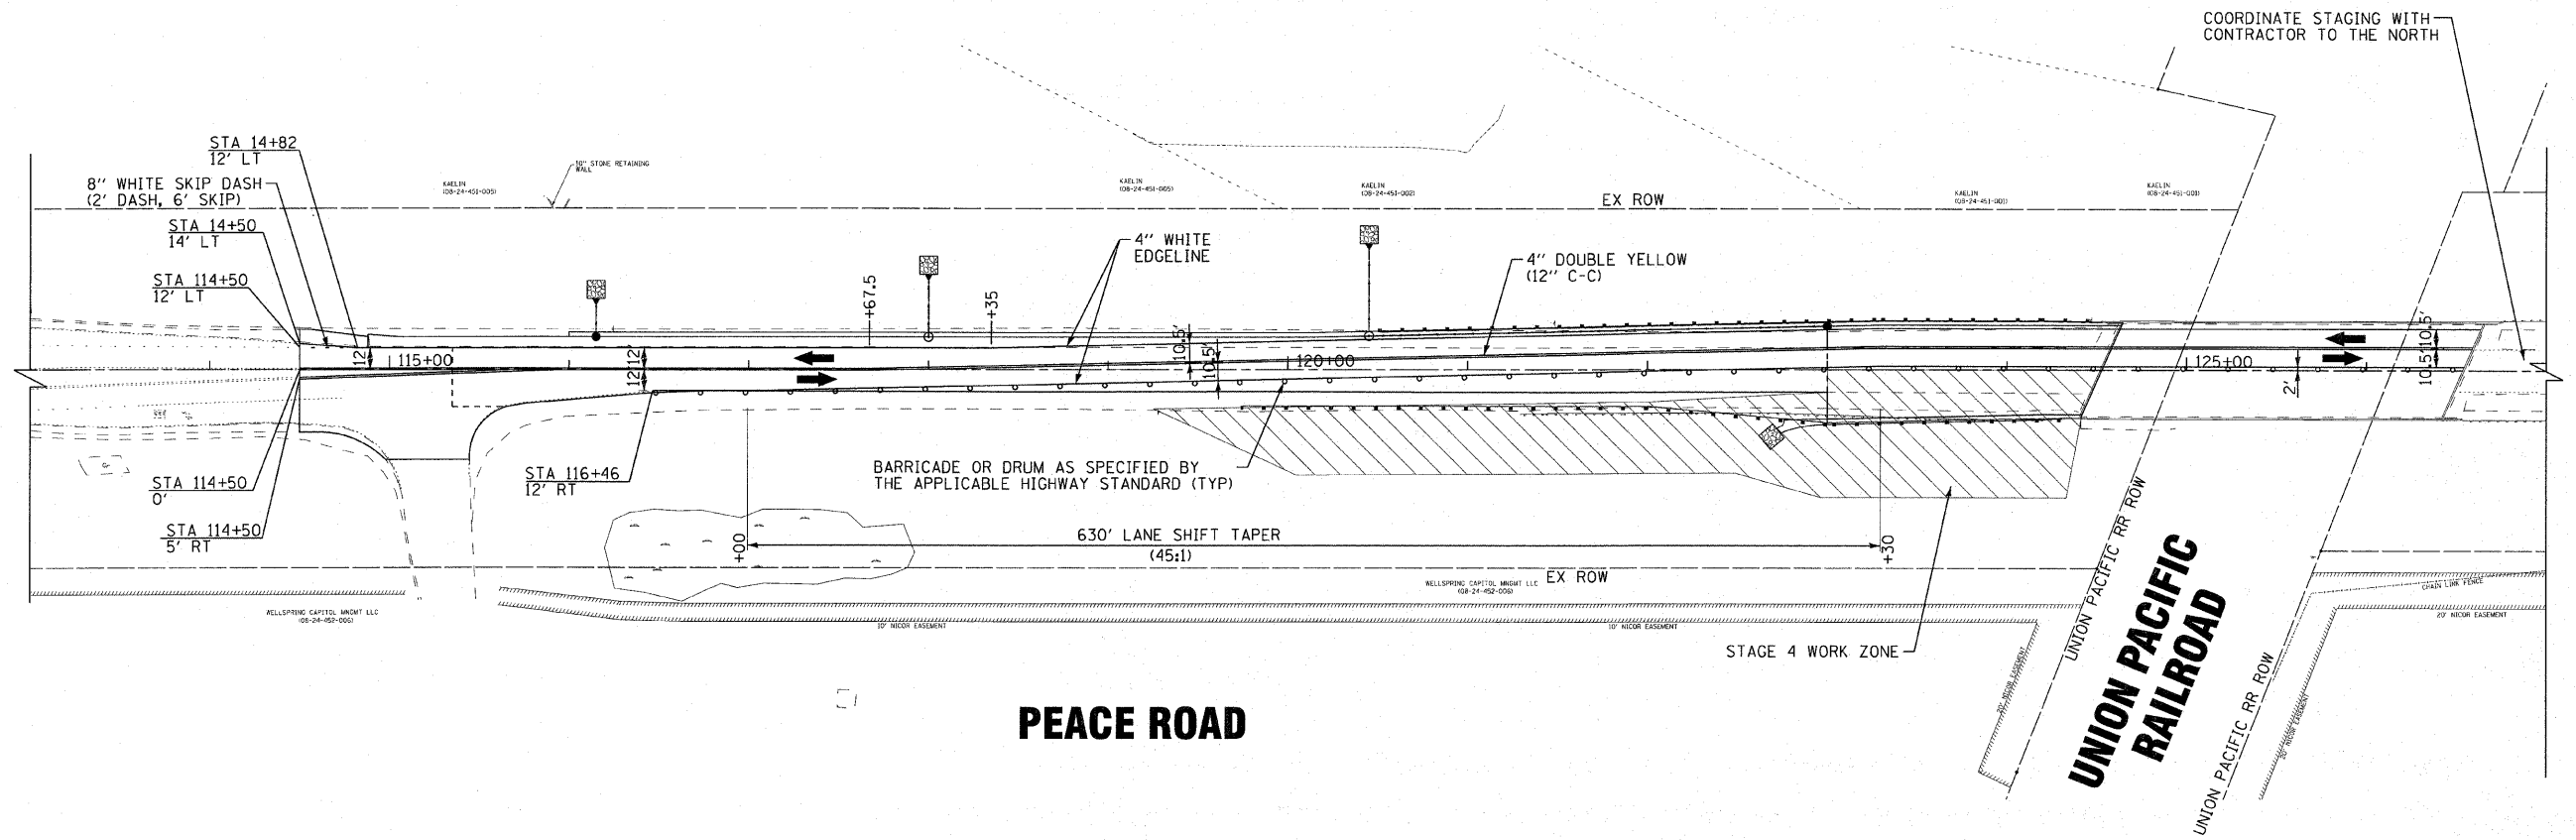

DESIGNED BY BAXTER & WOODMAN, INC. STATE OF ILLINOIS - PROFESSIONAL DESIGN FIRM LICENSE NO. 184-00121 - EXPIRES 4/30/2011 4/14/2011  
 PROJECT NO. 081068-41-MOT-STG4.dgn  
 DATE: 04-01-2011  
 FILE NAME: 081068-41-MOT-STG4.dgn



DESIGNED	DJS	REVISED	-4-14-11 PER CITY REVIEW
DRAWN	UKB	REVISED	-
CHECKED	RWL	REVISED	-
DATE	04-01-2011	FILE NAME	081068-41-MOT-STG4.dgn

**CITY OF DeKALB, ILLINOIS  
 PEACE ROAD  
 IMPROVEMENTS**

**SUGGESTED MAINTENANCE OF TRAFFIC - STAGE 4  
 PEACE ROAD**

SCALE: 1"=50' STA. 113+50 TO STA. 124+50

F.A.U. RTE.	SECTION	COUNTY	TOTAL SHEETS	SHEET NO.
5369	06-00172-01-WR	DeKALB	33	15
FED. ROAD DIST. NO. 3 [ILLINOIS] FED. AID PROJECT W-5017(045)			CONTRACT NO. 87488	