


FINAL	SURVEY	DATE
SURVEY	BY	
NOTE BOOK		
TEMPLATE		
AREAS		
CHECKED		
NO.		

ORIGINAL	SURVEY	DATE
SURVEY	BY	
NOTE BOOK		
TEMPLATE		
AREAS		
CHECKED		
NO.		

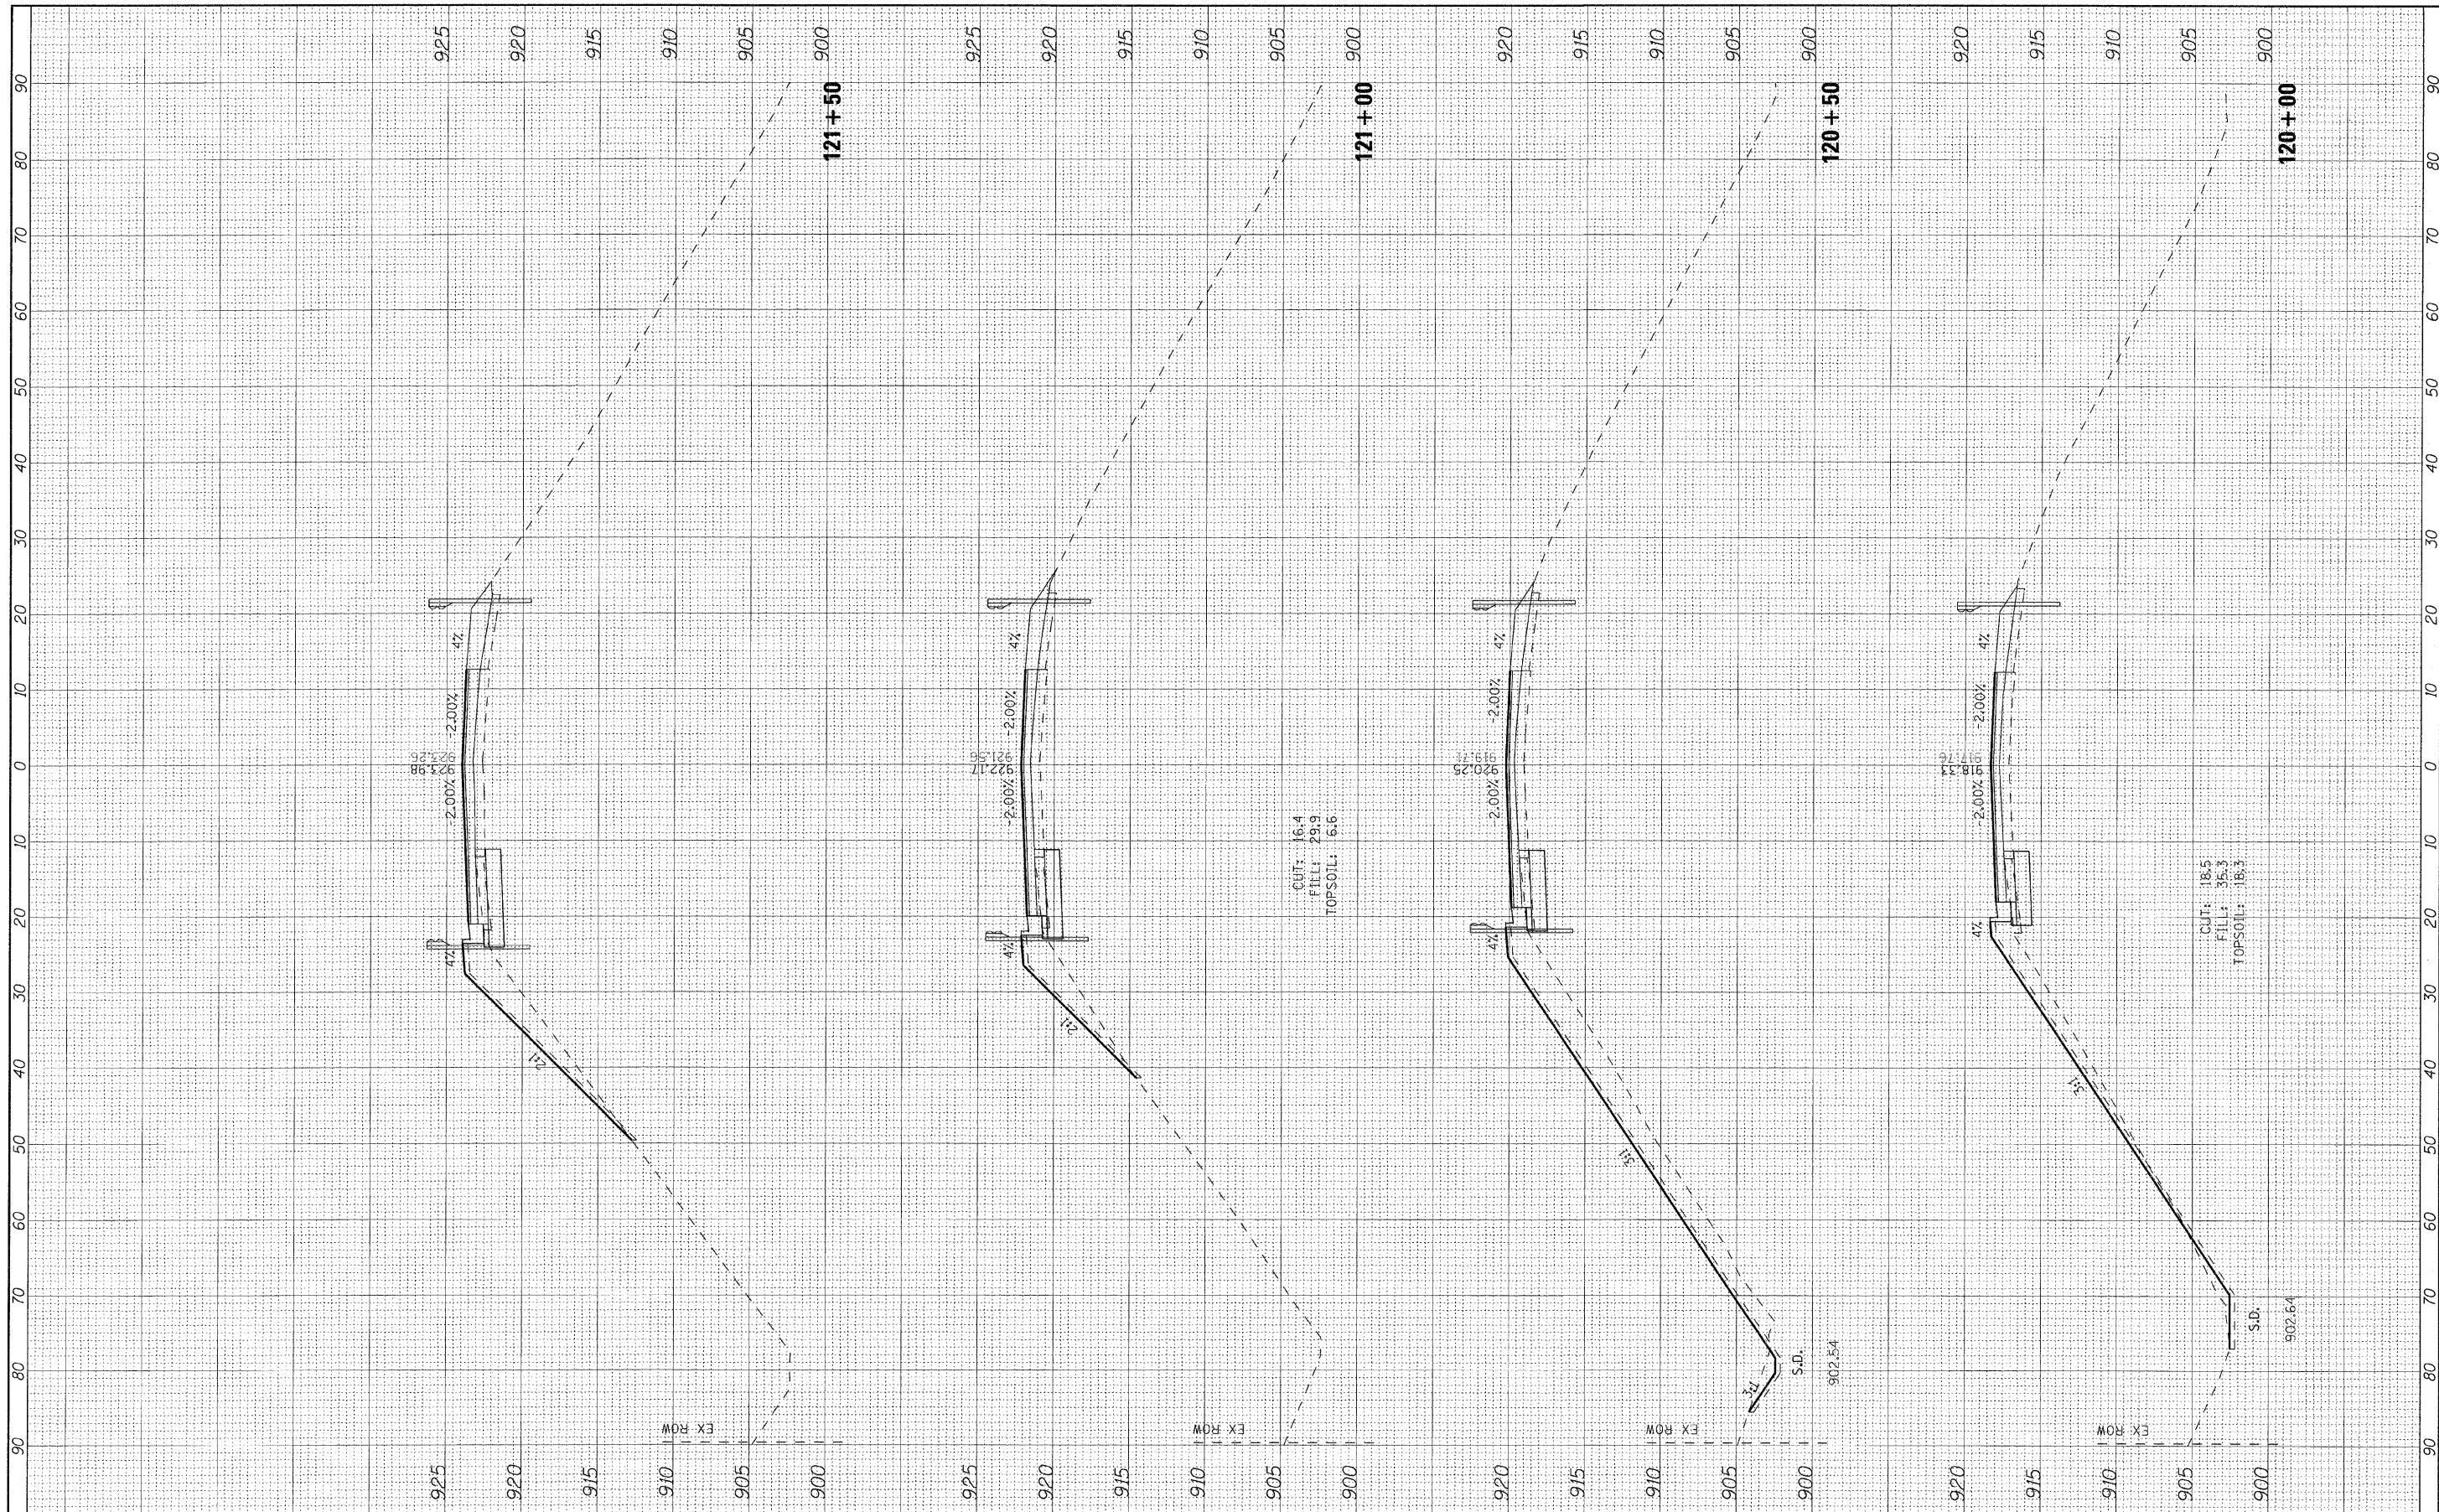

FILE NAME =	USER NAME = 231ukb	DESIGNED -	DJS	REVISED -	4-14-11 PER CITY REVIEW
I:\Crystal Lake\DKLBC\081068-PeaceRd\CADD-SURV\DRAWINGS-41\DGNS\081068-41_XS-PEACE.sht		DRAWN -	CJC	REVISED -	
PLOT SCALE = 10.0000' / IN.		CHECKED -	RWL	REVISED -	
PLOT DATE = 4/14/2011		DATE -	04-01-2011	REVISED -	

**STATE OF ILLINOIS
DEPARTMENT OF TRANSPORTATION**

CROSS SECTIONS - PEACE ROAD
SCALE: 1"=10'H 1"=5'V SHEET NO. OF SHEETS STA. 120+00 TO STA. 121+50

F.A.U. RITE:	SECTION	COUNTY	TOTAL SHEETS	SHEET NO.
5369	06-00172-01-WR	DeKALB	33	31
C-93-107-11				CONTRACT NO. 87488
ILLINOIS FED. AID PROJECT M-5017045				