

F.A. RTE.	SECTION	COUNTY	TOTAL SHEETS	SHEET NO.
358	86-00075-04-PV	WOODFORD	33	14
STA.		TO STA.		
FED. ROAD DIST. NO.		ILLINOIS FED. AID PROJECT		


-PROPOSED MAILBOX TURNOUT
 -PROPOSED PRIVATE ENTRANCE
 -PROPOSED FIELD ENTRANCE

COLLEN K. BYRD

COLLEN K. BYRD

PLAN	DATE
REVISIONS	
NO.	
BY	
DATE	

PROFILE	DATE
REVISIONS	
NO.	
BY	
DATE	

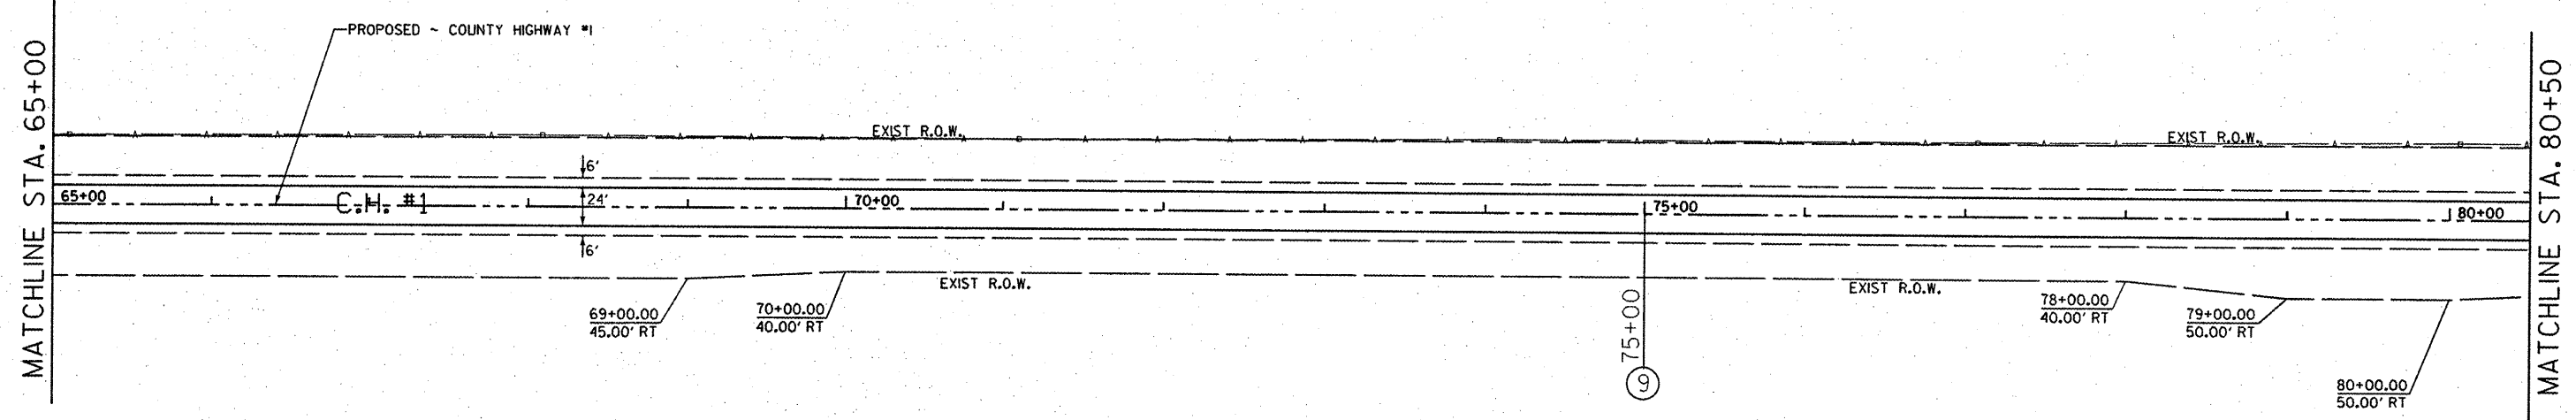


ARTHUR KENNEL

ARTHUR KENNEL



H. SCALE: 1" = 50'
V. SCALE: 1" = 5'

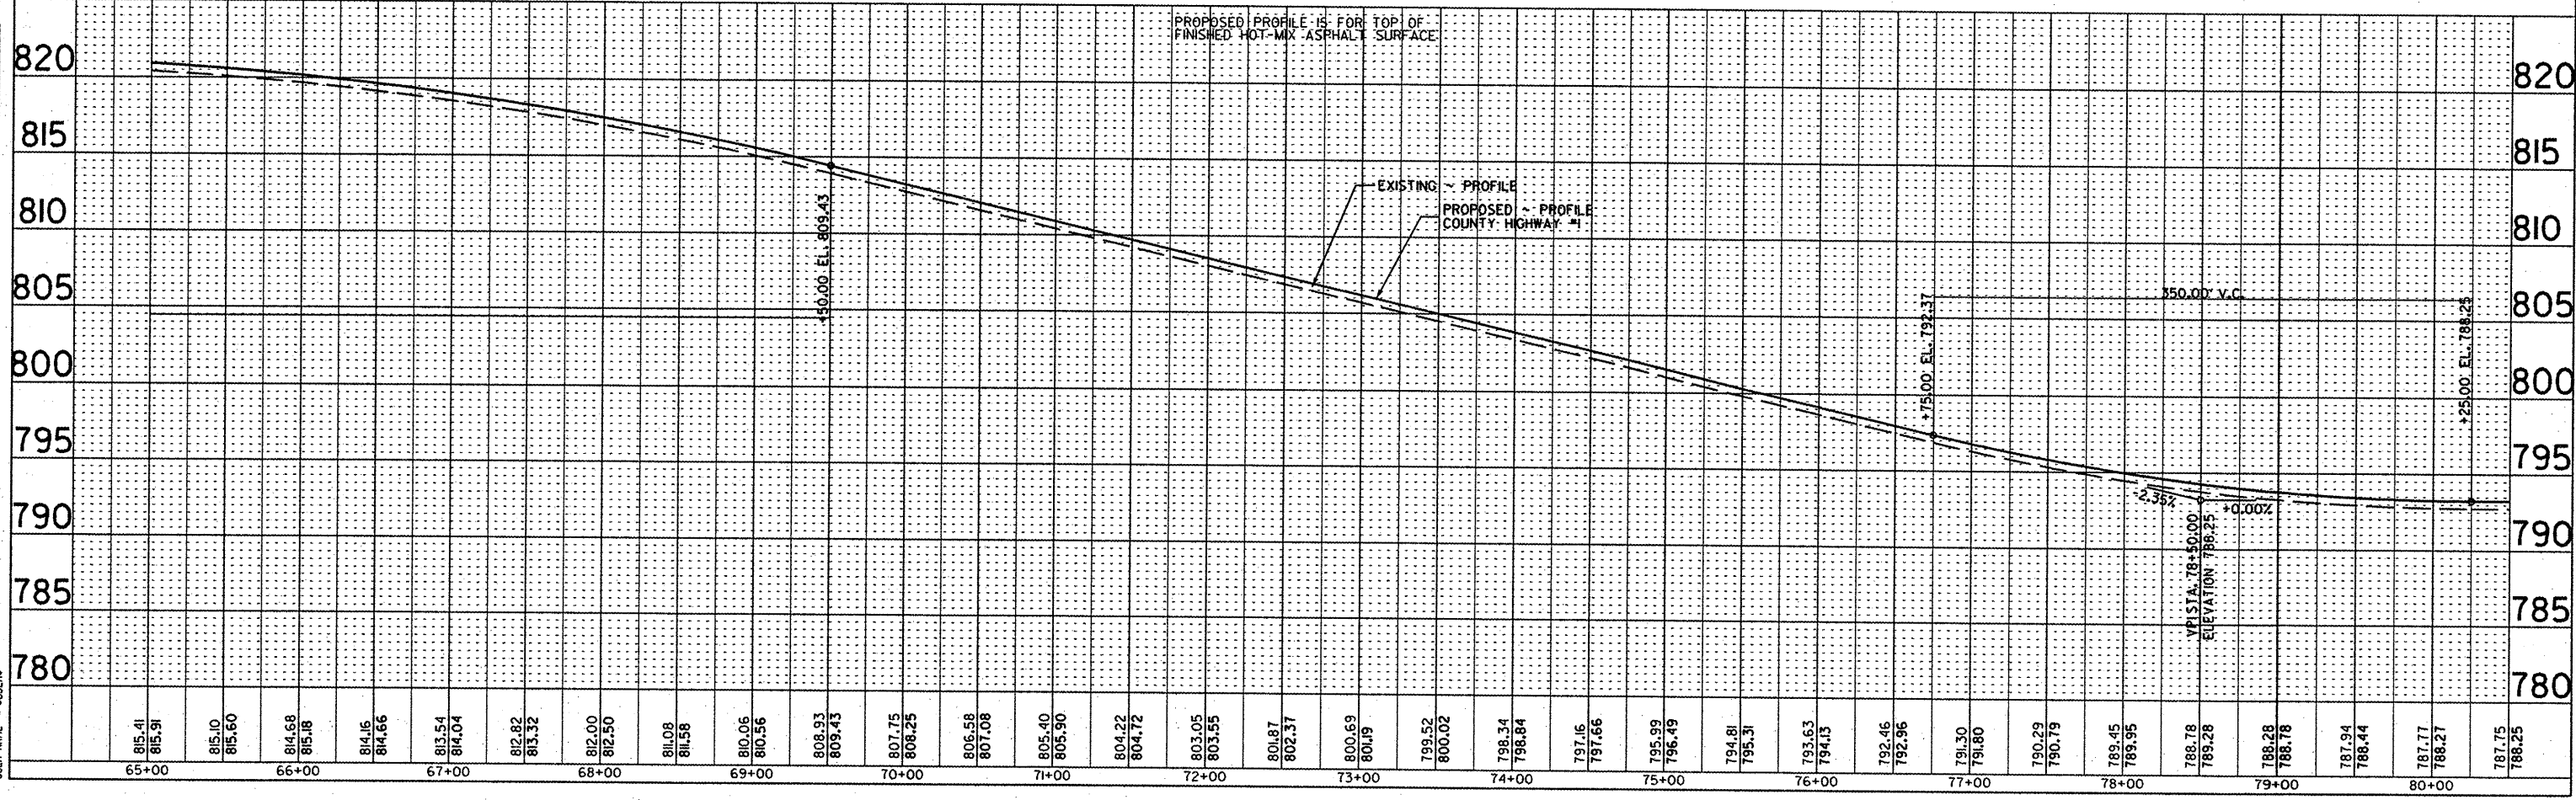

PL	PR	DATE
815.41	815.91	
815.10	815.60	
814.68	815.18	
814.16	814.66	
813.54	814.04	
812.82	813.32	
812.00	812.50	
811.08	811.58	
810.05	810.56	
808.93	809.43	
807.75	808.25	
806.58	807.08	
805.40	805.90	
804.22	804.72	
803.05	803.55	
801.87	802.37	
800.69	801.19	
799.52	800.02	
798.34	798.84	
797.16	797.66	
795.99	796.49	
794.81	795.31	
793.63	794.13	
792.46	792.96	
791.30	791.80	
790.29	790.79	
789.45	789.95	
788.78	789.28	
788.28	788.78	
787.94	788.44	
787.77	788.27	
787.75	788.25	