


F.A. DIST.	SECTION	COUNTY	TOTAL SHEETS	SHEET NO.
35B	R6-00075-04-PV	WOODFORD	33	16
STA. _____		TO STA. _____		
FED. ROAD DIST. NO. _____		ILLINOIS		FED. AID PROJECT

COLLEN K. BYRD

RANDALL LEMAN, ET UX

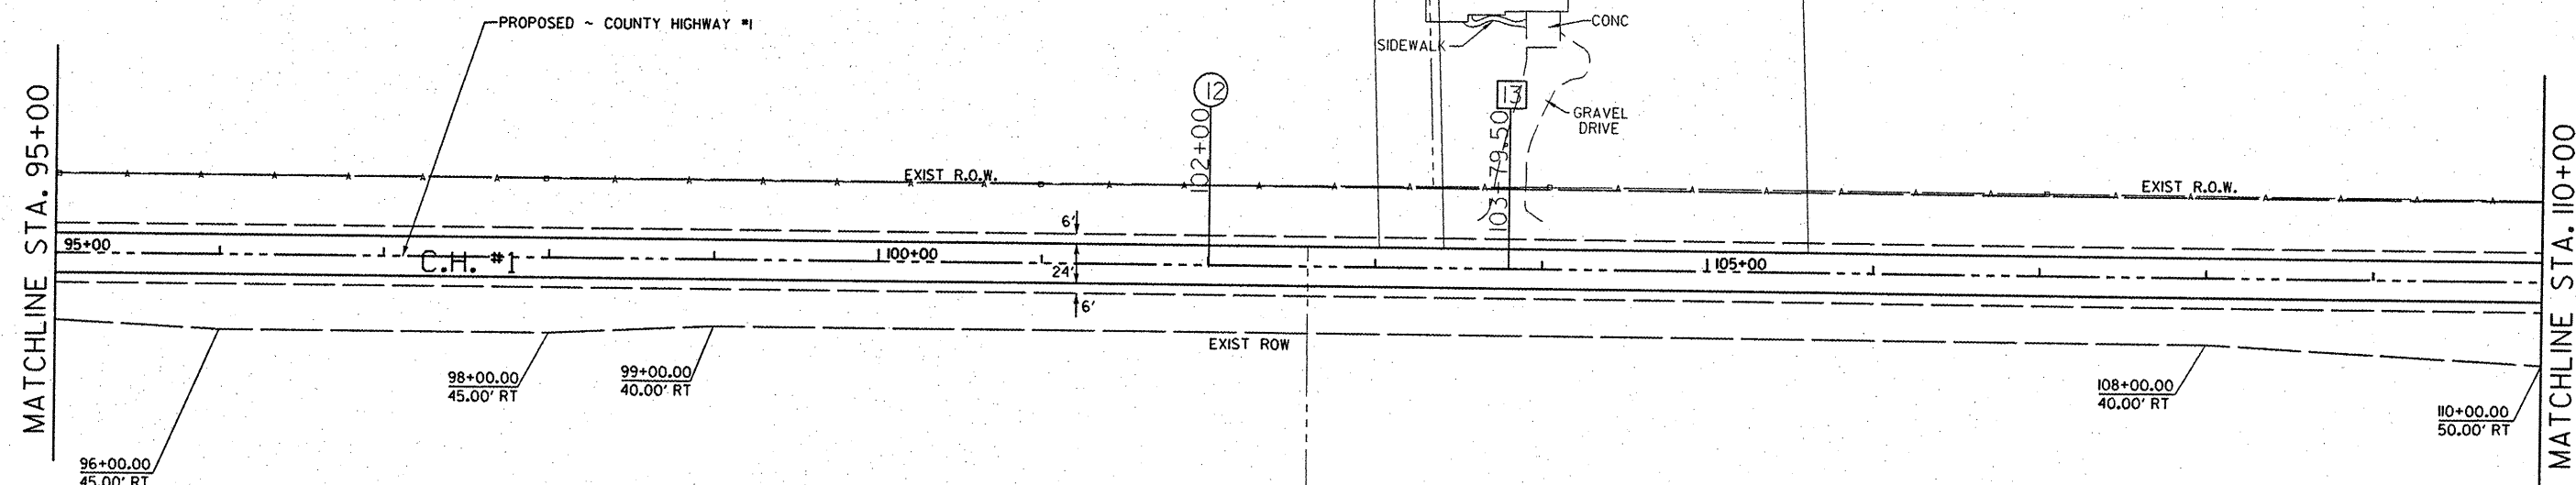

- PROPOSED MAILBOX TURNOUT
- PROPOSED PRIVATE ENTRANCE
- PROPOSED FIELD ENTRANCE


SWISS BELL FARMS, INC.



H. SCALE: 1" = 50'
V. SCALE: 1" = 5'

PLAN	DATE	BY
DESIGNED		
PLOTTED		
CHECKED		
DATE		
FILE NAME		
NO.		

PROFILE	DATE	BY
DESIGNED		
PLOTTED		
CHECKED		
DATE		
FILE NAME		
NO.		

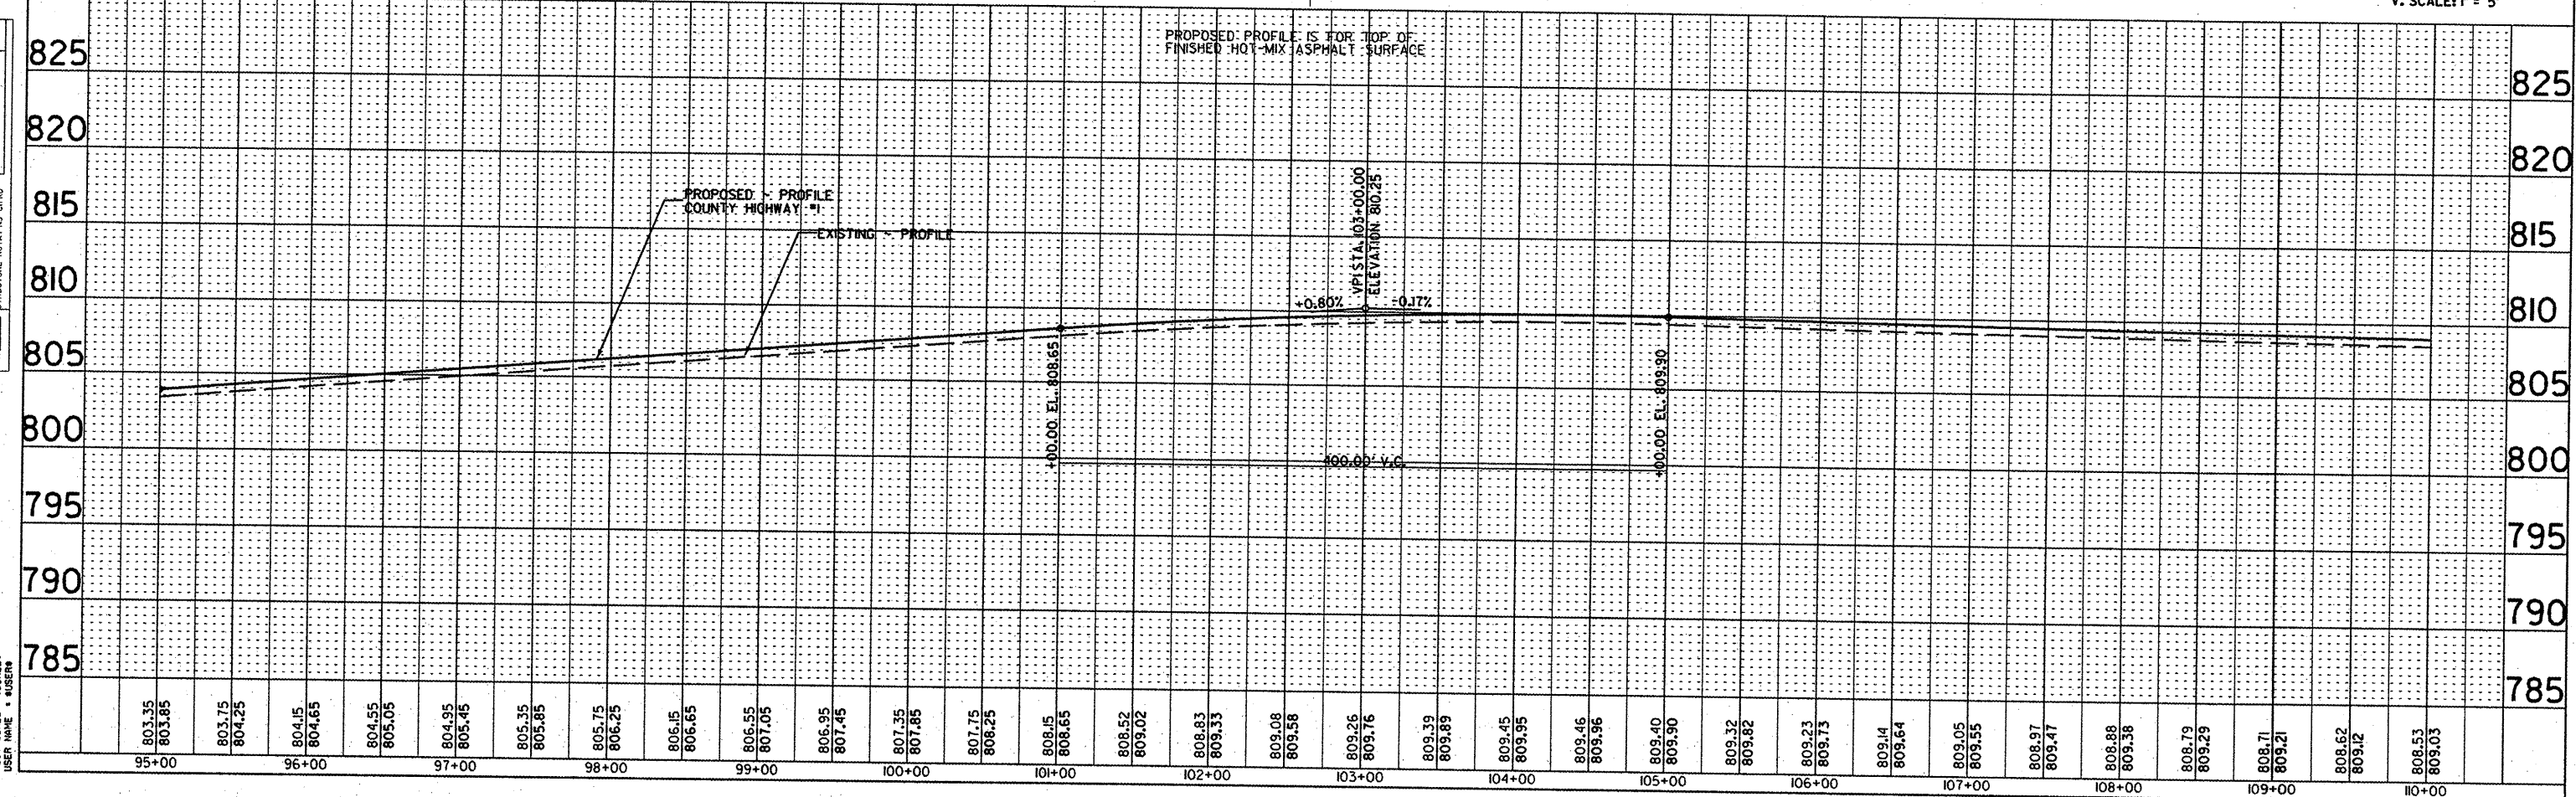

PLT DATE	DATE	BY
803.35		
803.85		
803.75		
804.25		
804.15		
804.65		
804.55		
805.05		
804.95		
805.45		
805.35		
805.85		
805.75		
806.25		
806.15		
806.65		
806.55		
807.05		
806.95		
807.45		
807.35		
807.85		
807.75		
808.25		
808.15		
808.65		
808.52		
809.02		
808.83		
809.33		
809.08		
809.58		
809.25		
809.76		
809.39		
809.89		
809.45		
809.95		
809.46		
809.96		
809.40		
809.90		
809.32		
809.82		
809.23		
809.73		
809.14		
809.64		
809.05		
809.55		
808.97		
809.47		
808.88		
809.38		
808.79		
809.29		
808.71		
809.21		
808.62		
809.12		
808.53		
809.03		