

F.A. RTE.	SECTION	COUNTY	TOTAL SHEETS	SHEET NO.
358	86-00075-04-PV	WOODFORD	33	28
STA. 275+00.00		TO STA. 285+00		
FED. ROAD DIST. NO.	ILLINOIS	FED. AID PROJECT		


~ County Highway #1
 POT STA 277+11.80
 N 1530567.312
 E 2543341.21

~ County Highway #1
 POT STA 303+80.88
 N 1533235.395
 E 2543268.289

PLAN	DATE	BY
NO. _____	_____	_____
NO. _____	_____	_____
NO. _____	_____	_____

PROFILE	DATE	BY
NO. _____	_____	_____
NO. _____	_____	_____
NO. _____	_____	_____

PLT DATE * * * * *
 FILE NAME * * * * *
 PLOT SCALE * * * * *
 USER NAME * * * * *

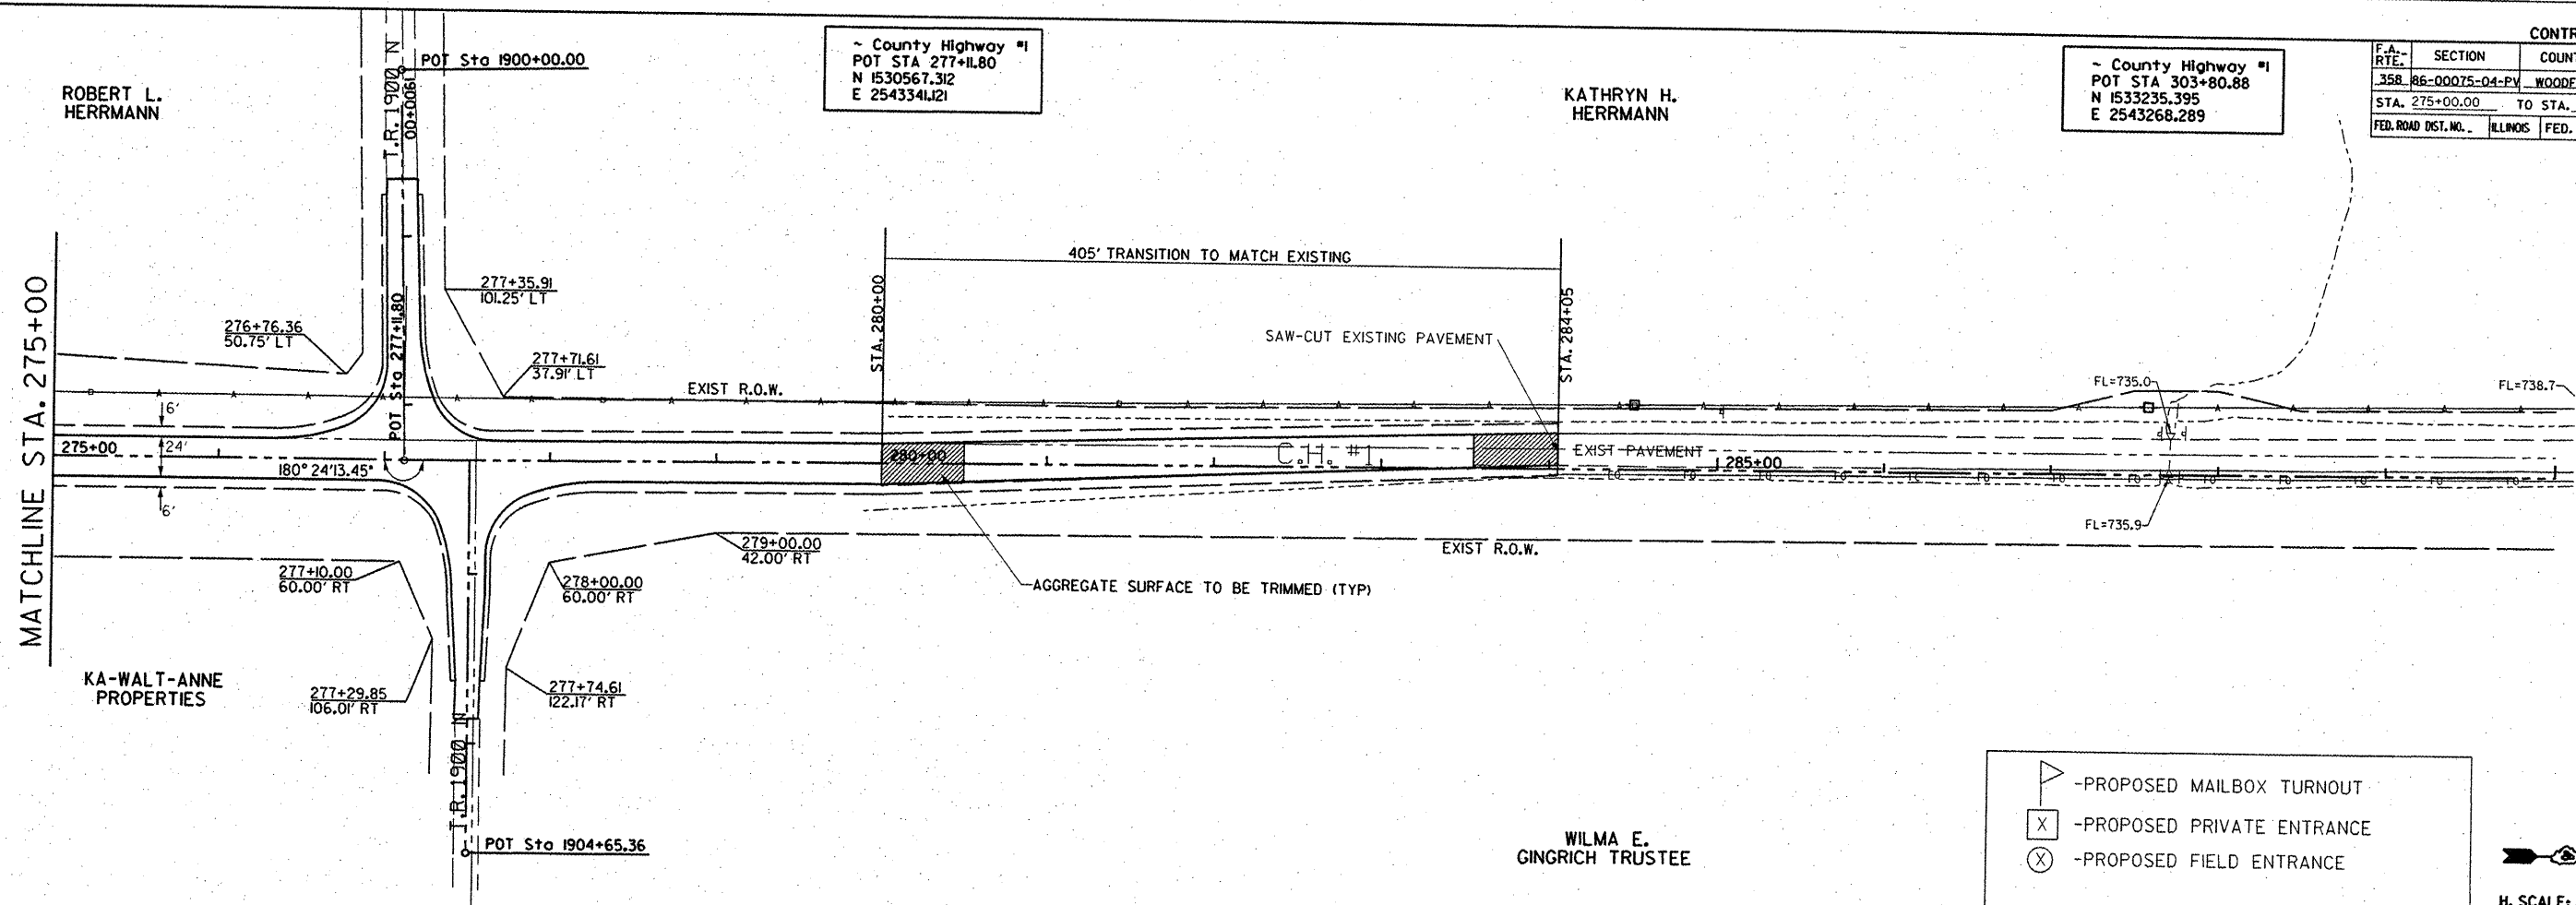

- PROPOSED MAILBOX TURNOUT
- PROPOSED PRIVATE ENTRANCE
- PROPOSED FIELD ENTRANCE

H. SCALE: 1" = 50'
 V. SCALE: 1" = 5'

