


FINAL SURVEY	BY	DATE
NO. _____		
NO. _____		
NO. _____		
NO. _____		


ORIGINAL SURVEY	BY	DATE
NO. _____		
NO. _____		
NO. _____		
NO. _____		

FILE# 07-00233-00-BR  
 DATE 02/25/11  
 PROJECT: Normal/2008/0008081 Broadway Ave Brg/5gn

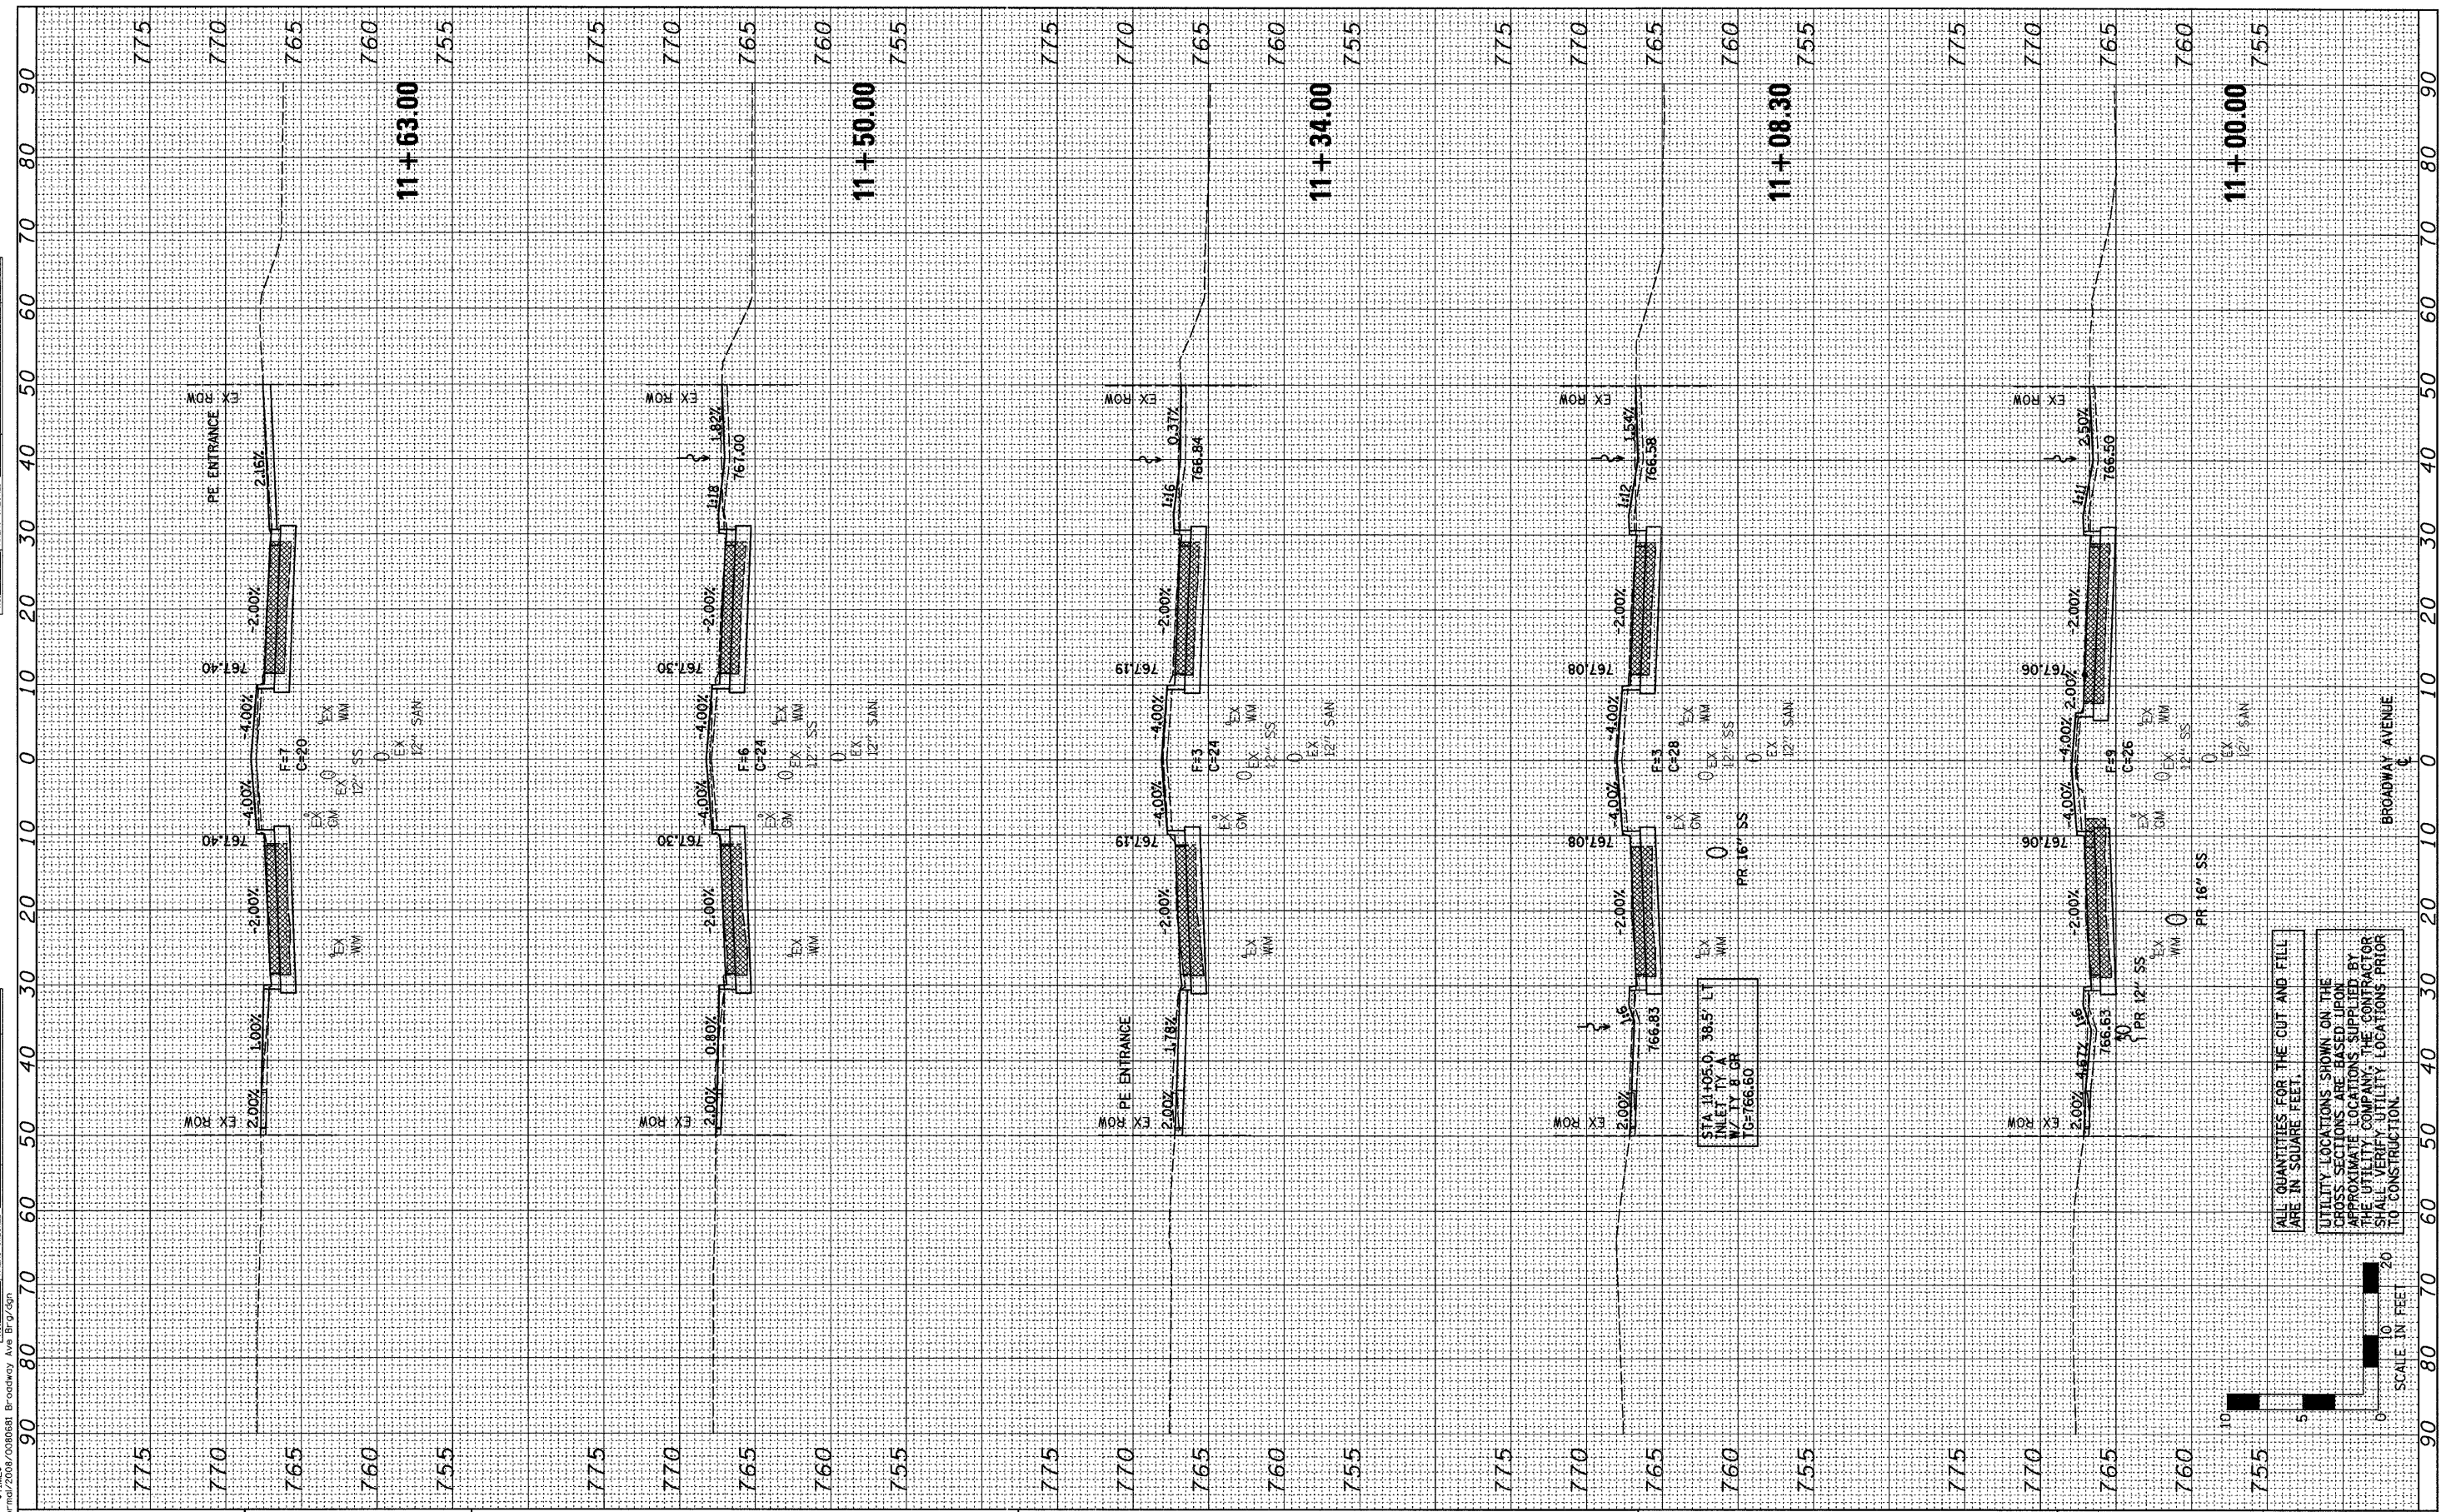

STA 11+05.0, 38.5' LT  
 INLET TY A  
 W/ TY B OR  
 TG=766.60

ALL QUANTITIES FOR THE CUT AND FILL ARE IN SQUARE FEET.  
 UTILITY LOCATIONS SHOWN ON THE CROSS SECTIONS ARE BASED UPON APPROXIMATE LOCATIONS SUPPLIED BY THE UTILITY COMPANY. THE CONTRACTOR SHALL VERIFY UTILITY LOCATIONS PRIOR TO CONSTRUCTION.

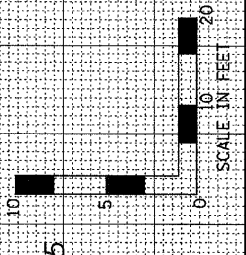

DESIGNED -	BAB/JCZ	REVISED -	
DRAWN -	JTC/JWK	REVISED -	
CHECKED -	MSW	REVISED -	
DATE -	02/25/11	REVISED -	

**TOWN OF NORMAL**

<b>CROSS SECTIONS</b>	
SCALE: H=10, V=5	SHEET NO. 39 OF 40 SHEETS
STA. 11+00.00 TO STA. 11+63.00	

**BROADWAY AVENUE OVER SUGAR CREEK  
 SECTION 07-00233-00-BR  
 MCLEAN, COUNTY**

F.A.U.	SECTION	COUNTY	TOTAL SHEETS	SHEET NO.
	07-00233-00-BR	MCLEAN	40	39
S.N. 057-7841		CONTRACT NO. 91422		
FED. ROAD DIST. NO. 5 ILLINOIS FED. AID PROJECT				