




**WASHINGTON STREET  
PROPOSED URBAN TYPICAL SECTION  
BUCHANAN STREET TO EAST OF GREELY STREET  
STATION 301+39.49 TO STATION 317+88.09**

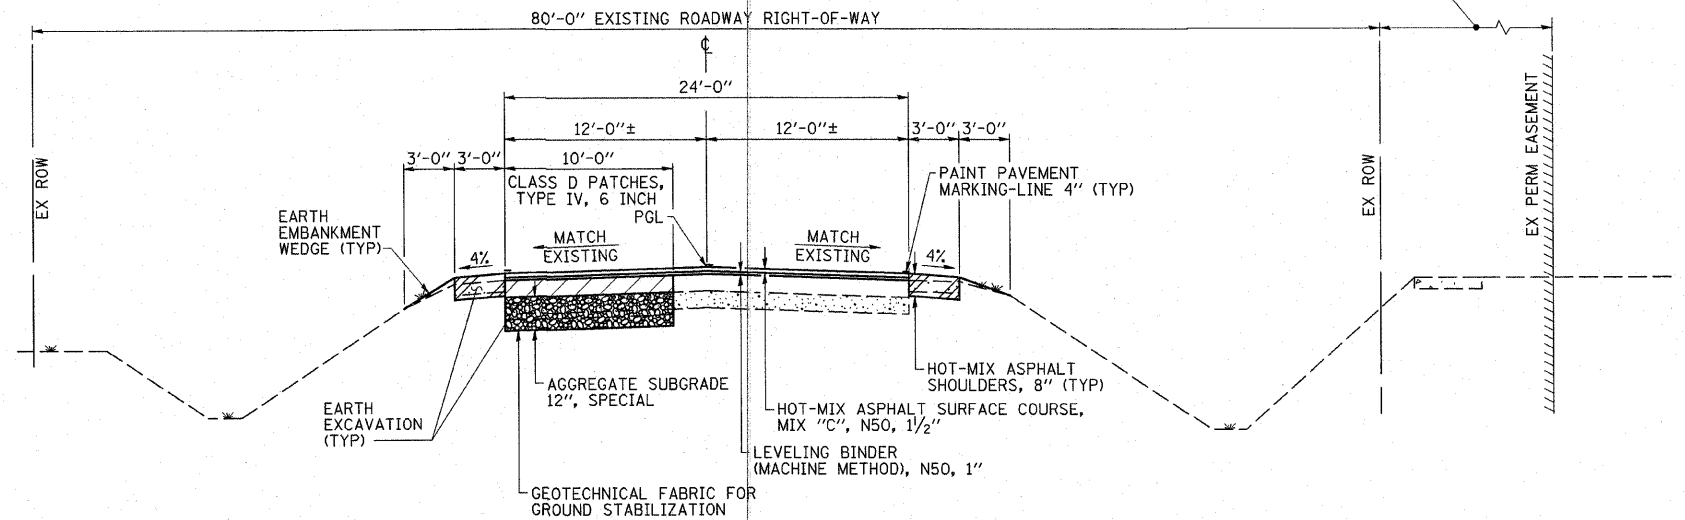

**WASHINGTON STREET  
PROPOSED SUBURBAN TYPICAL SECTION  
EAST OF GREELY STREET TO COUNTY HIGHWAY 4  
STATION 317+88.09 TO STATION 324+00**

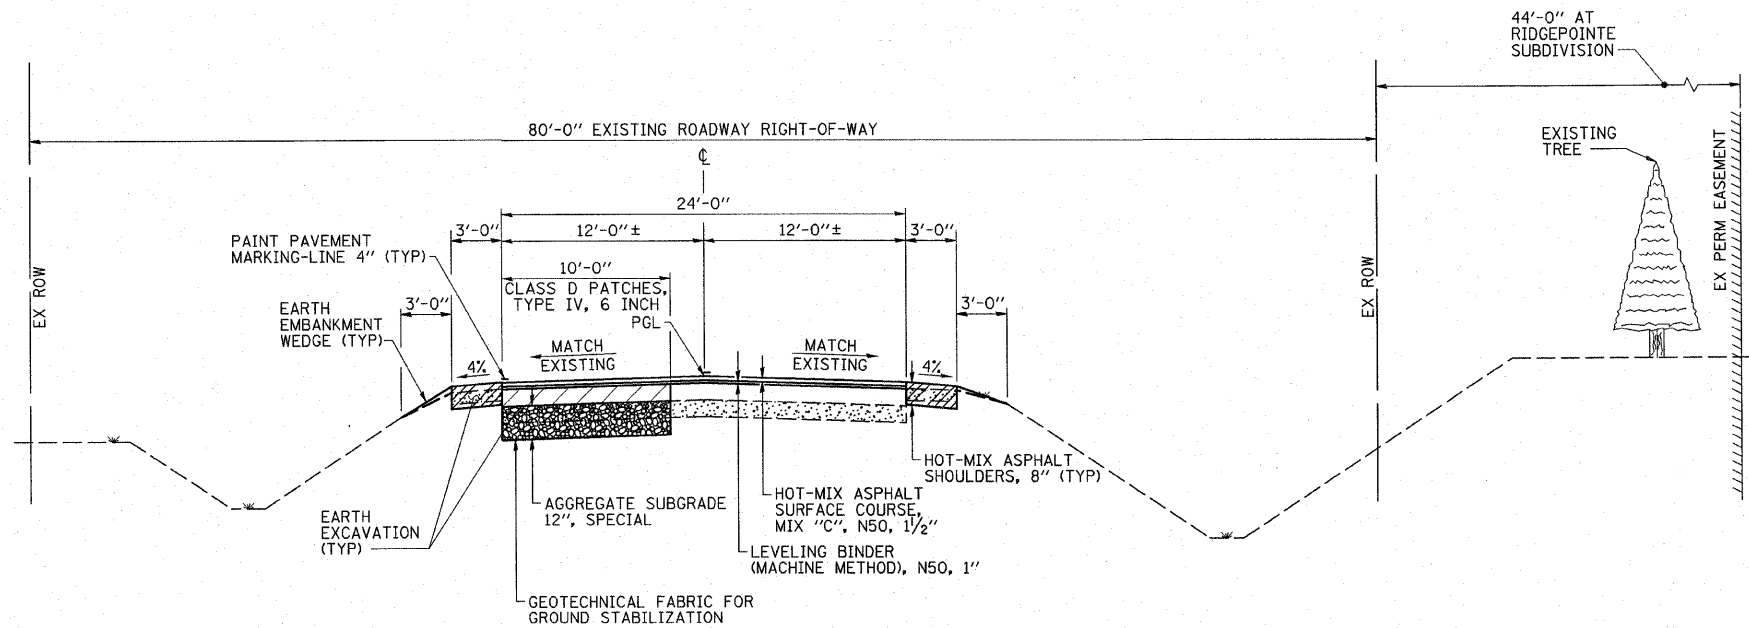

**WASHINGTON STREET  
PROPOSED SUBURBAN TYPICAL SECTION  
EAST OF GREELY STREET TO COUNTY HIGHWAY 4  
STATION 324+00 TO STATION 337+19.91**

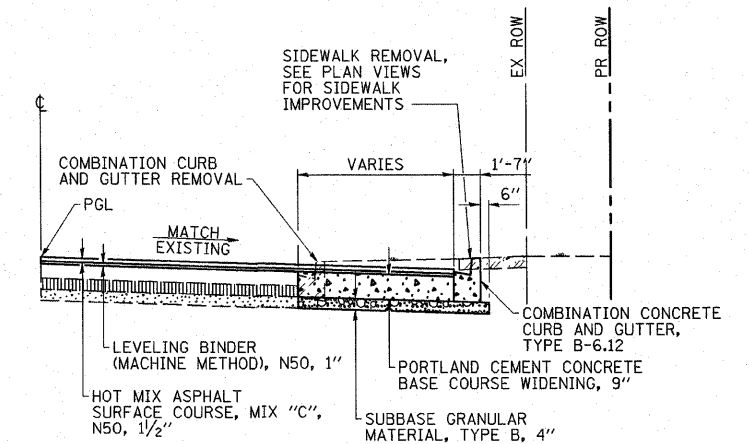

**PROPOSED TYPICAL HALF SECTION  
AT CENTER AND WASHINGTON STREET  
INTERSECTIONS WITH BUCHANAN STREET**

USER: HAS  
DATE: 3/25/2011  
FILE: 44502\_6\_R06\_CVL.dgn  
SCALE: 1/8" = 1'-0"

**ESCA**  
CONSULTANTS, INC.

DESIGNED BY:	ELH	01/11	SCALE:	NONE	NO.	DATE	REVISION	APVD
DRAWN BY:	HAS	01/11	DATE:	MAR. 25, 2011				
CHECKED BY:	ELH	03/11	JOB NO.	445.02				
APPROVED BY:	RDP	03/11						

MONTICELLO TRANSPORTATION IMPROVEMENT PROJECT  
CITY OF MONTICELLO

WASHINGTON STREET  
TYPICAL SECTIONS

DRAWING NUMBER  
**6**  
4 OF 4