


WASHINGTON / GREELY INTERSECTION PLAN

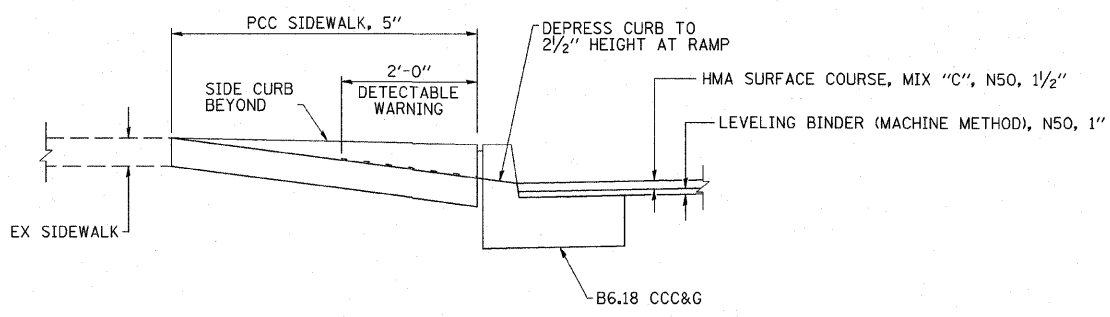

**DETAIL B
TYPICAL SECTION THRU
SIDEWALK RAMP**

USER: HAS-03/11
DATE: 03/11 03:23 PM
FILE: 44502-5.130-CVL.dgn
SCALE: 0.003 / 1" = 1'

ESCA
CONSULTANTS, INC.

DESIGNED BY:	ELH	01/11	SCALE:	NONE	NO.	DATE	REVISION	APVD
DRAWN BY:	HAS	01/11	DATE:	MAR. 3, 2011				
CHECKED BY:	ELH	03/11	JOB NO.	445.02				
APPROVED BY:	RDP	03/11						

MONTICELLO TRANSPORTATION IMPROVEMENT PROJECT
CITY OF MONTICELLO

INTERSECTION DETAILS	DRAWING NUMBER
	30
	7 OF 7