


**SEGMENTAL CONCRETE BLOCK WALL – ELEVATION  
LOOKING AT OUTSIDE FACE OF WALL**

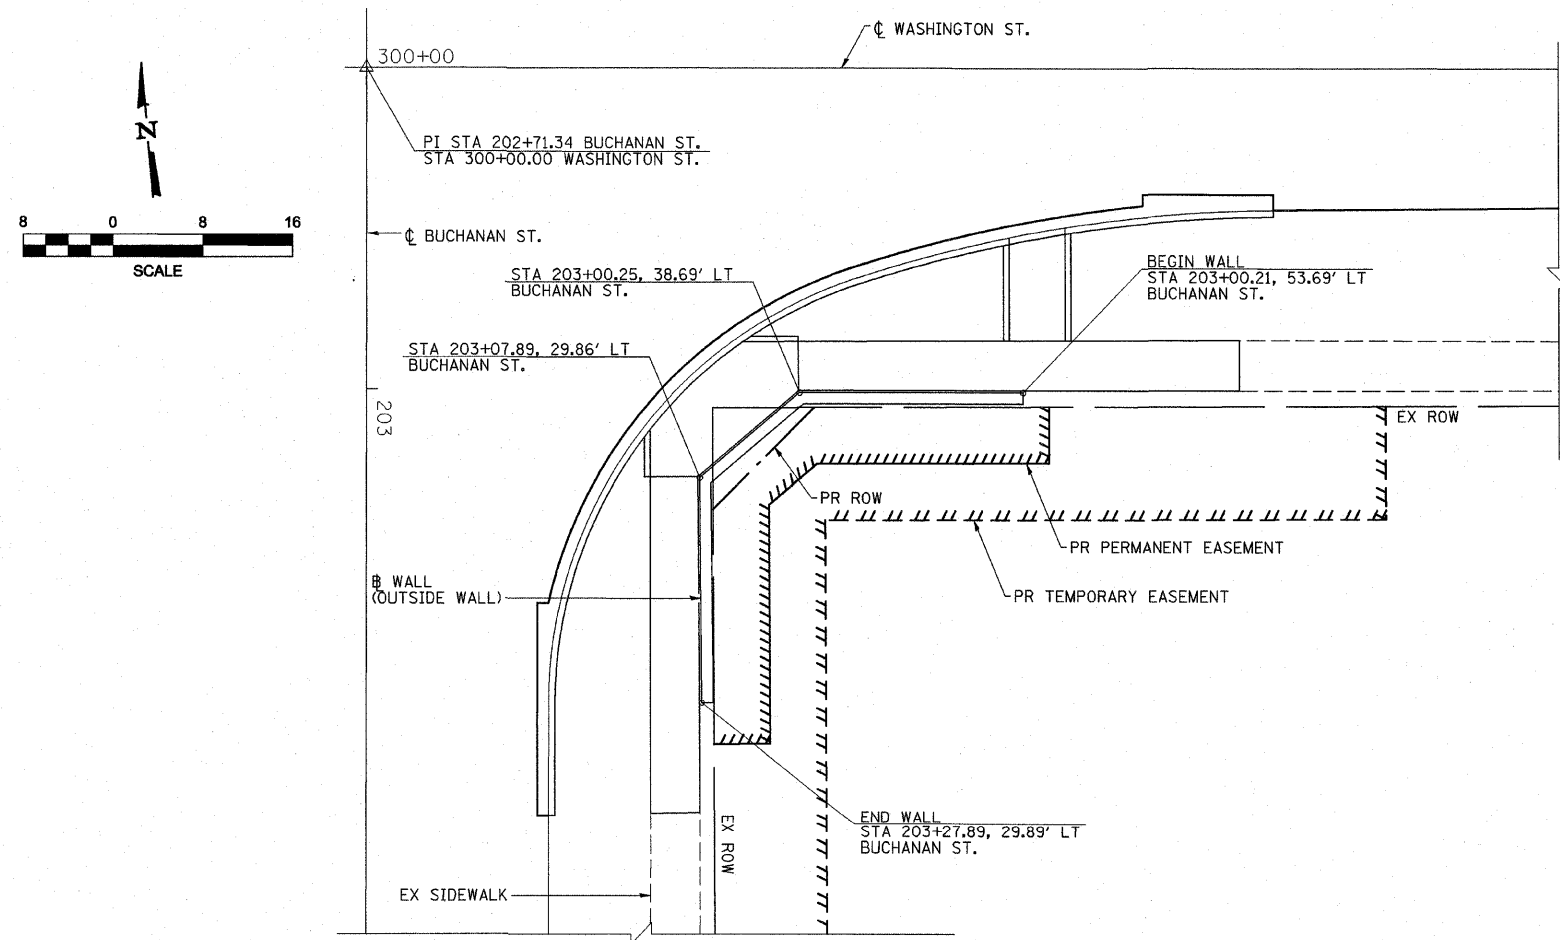

**PLAN**

**BILL OF MATERIALS**

ITEM	UNIT	SHEET QUANTITY
SEGMENTAL CONCRETE BLOCK WALL	SQ FT	230

USER: HAS  
DATE: 3/25/2011  
FILE: 44502\_6\_002\_CVL.dgn  
SCALE: 0.884 = 1" = 7' 7.71"

**ESCA**  
CONSULTANTS, INC.

DESIGNED BY: ELH	01/11	SCALE: AS NOTED	NO.	DATE	REVISION	APVD
DRAWN BY: HAS	01/11	DATE: MAR. 25, 2011				
CHECKED BY: ELH	03/11	JOB NO. 445.02				
APPROVED BY: RDP	03/11					

**MONTICELLO TRANSPORTATION IMPROVEMENT PROJECT  
CITY OF MONTICELLO**

**RETAINING WALL DETAILS  
SE CORNER OF WASHINGTON/BUCHANAN**

DRAWING NUMBER  
**32**  
2 OF 4