
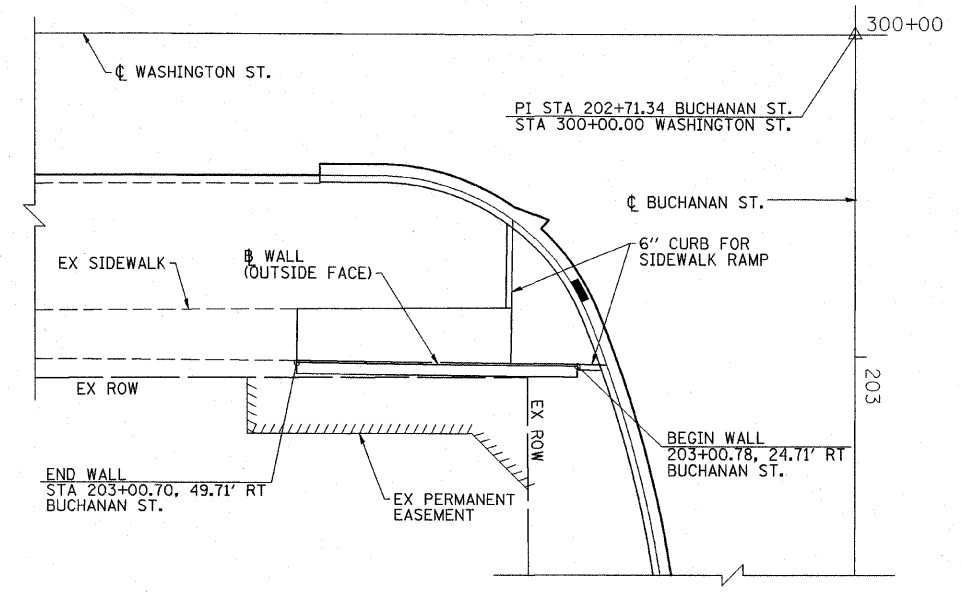


**SEGMENTAL CONCRETE BLOCK WALL – ELEVATION
LOOKING AT OUTSIDE FACE OF WALL**

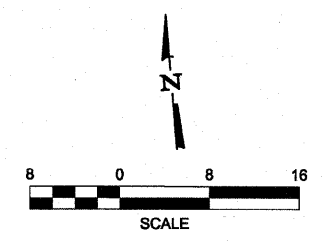

PLAN

BILL OF MATERIALS

ITEM	UNIT	SHEET QUANTITY
SEGMENTAL CONCRETE BLOCK WALL	50 FT	91

USER: HAS
DATE: 3/25/11
FILE: 44502_5_033.dwg
SCALE: 0.25" = 1'-0"



DESIGNED BY: ELH	01/11	SCALE: AS NOTED	NO.	DATE	REVISION	APVD
DRAWN BY: HAS	01/11	DATE: MAR. 25, 2011				
CHECKED BY: ELH	03/11	JOB NO. 445.02				
APPROVED BY: RDP	03/11					

**MONTICELLO TRANSPORTATION IMPROVEMENT PROJECT
CITY OF MONTICELLO**

**RETAINING WALL DETAILS
SW CORNER OF WASHINGTON/BUCHANAN**

**DRAWING NUMBER
33
3 OF 4**