


FINAL SURVEY	SURVEYED	BY	DATE
NOTE BOOK NO.	PLOTTED		
	TEMPLATE		
	AREAS CHECKED		

ORIGINAL SURVEY	SURVEYED	BY	DATE
NOTE BOOK NO.	PLOTTED		
	TEMPLATE		
	AREAS CHECKED		

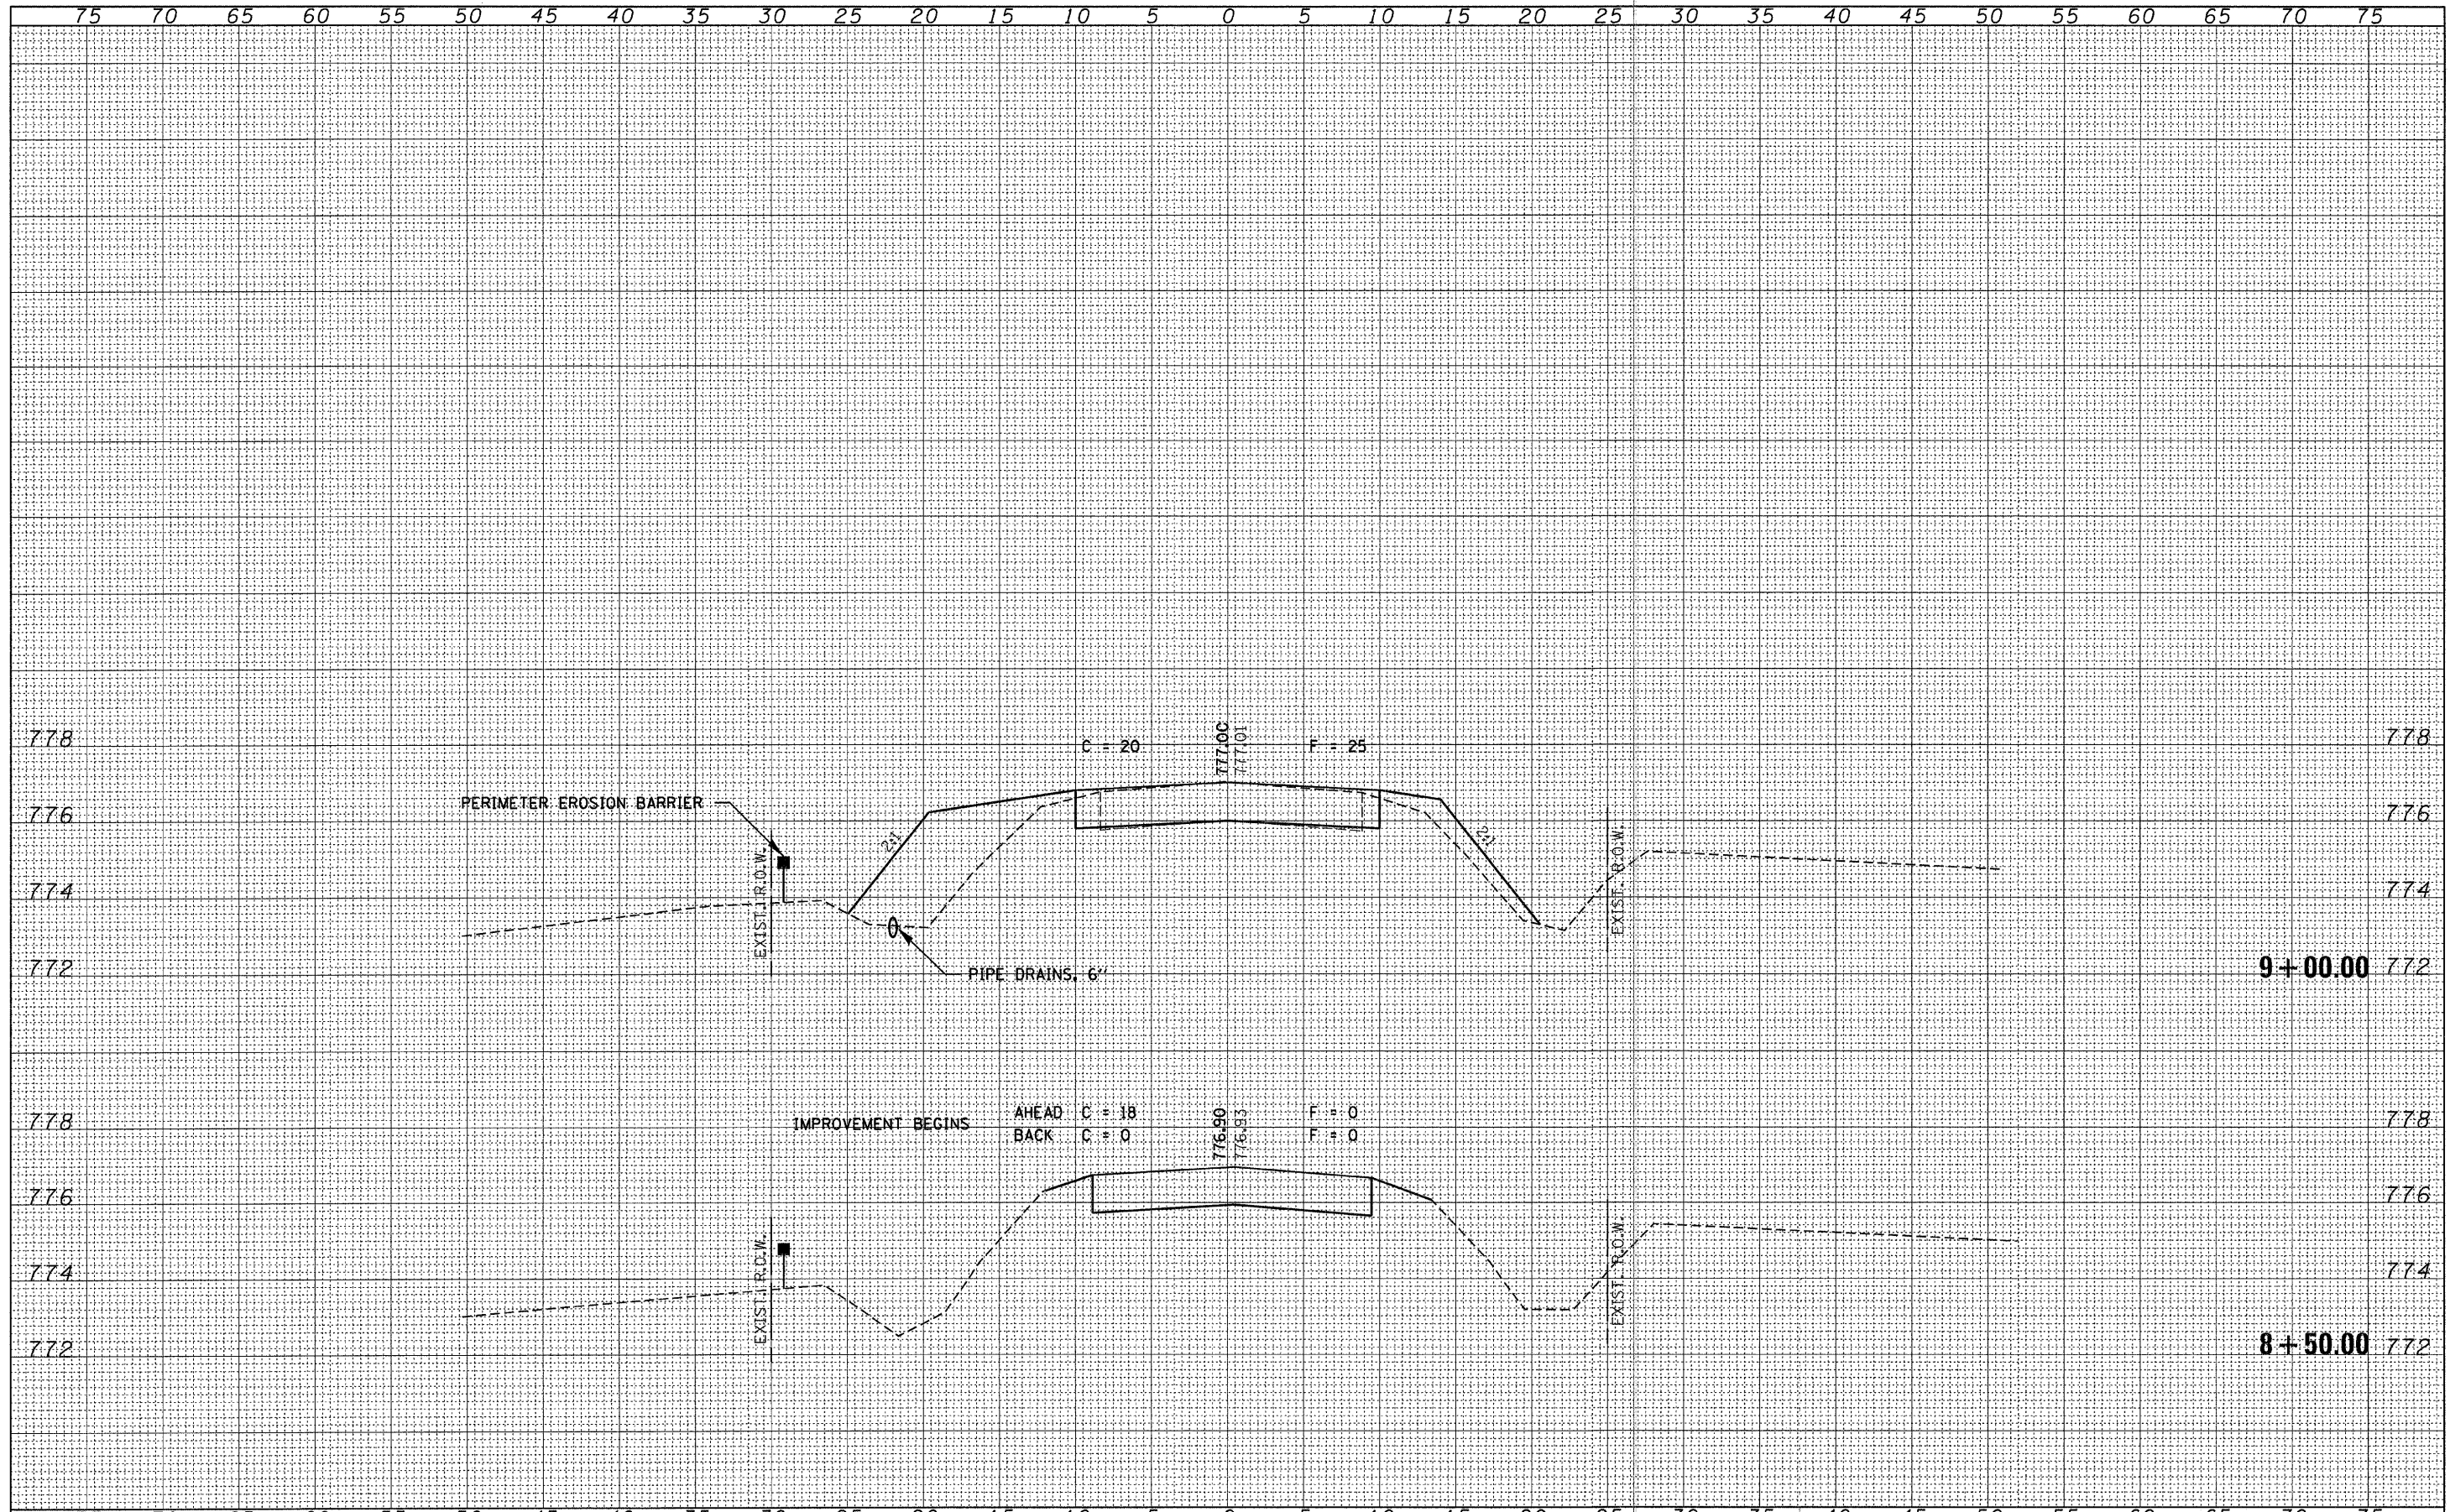

FILE NAME = 100353-eh-t-ax.dgn  
 HAMPSON, LENZINI AND RENWICK, INC.  
 3306 STEVENSON DRIVE, SUITE 201  
 SPRINGFIELD, ILLINOIS 62709  
 ILLINOIS PROFESSIONAL DESIGN FIRM  
 LS / PE / SE CORP. 184.000889

USER NAME =  
 PLOT SCALE =  
 PLOT DATE = 3/2/2011

DESIGNED -	A.S.L.	REVISED -	
DRAWN -	D.T.M.	REVISED -	
CHECKED -	S.W.M.	REVISED -	
DATE -	02/17/11	REVISED -	

STATE OF ILLINOIS  
 McLEAN COUNTY HIGHWAY DEPARTMENT

SCALE: H5:V2  
 SHEET NO. OF SHEETS  
 STA. 8+50.00 TO STA. 9+00.00

STATION CROSS SECTIONS  
 1700N ROAD

T.R.	SECTION	COUNTY	TOTAL SHEETS	SHEET NO.
221A	10-07133-00-BR	McLEAN	19	5
BLUE MOUND ROAD DISTRICT		CONTRACT NO. 91455		
ILLINOIS FED. AID PROJECT BROS-011310341				