


ROUTE	SECTION	COUNTY	TOTAL SHEETS	SHEET NUMBER
C.H. 49	08-00162-01-RS	VERMILION	39	8

Contract No. 91459

EXISTING TYPICAL CROSS SECTION

STA 484+41.45 TO STA 491+86

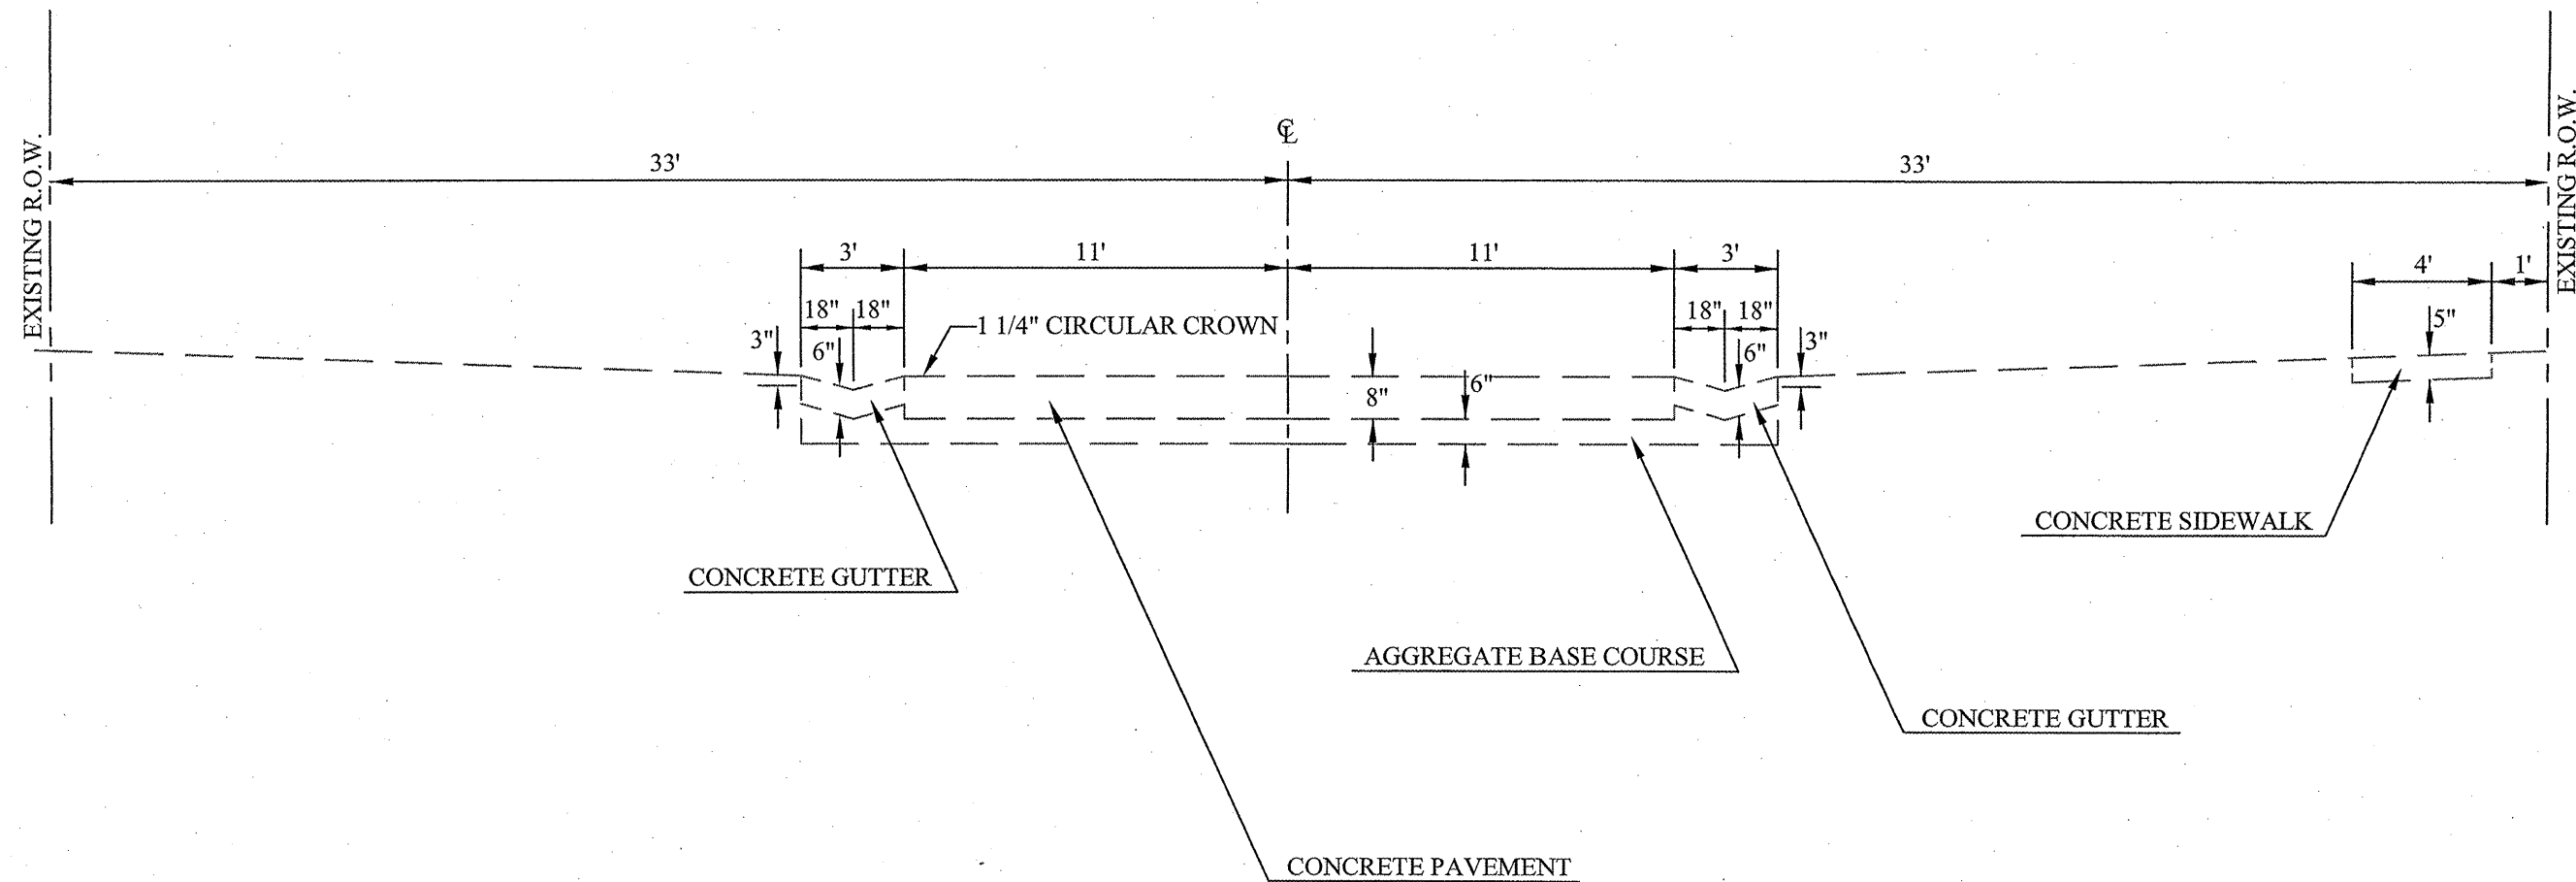

ALLERTON-SIDELL RD. (CH 49) RESURFACING SECTION 08-00162-01-RS	Prepared by: Vermilion County Highway Dept. 2732 Batestown Road Oakwood, Illinois 61858	NOT TO SCALE EXISTING TYPICAL
	DSGN: GHS DRN: RST	
	CHK: GHS DATE: 1/20/2010	