


| ROUTE   | SECTION        | COUNTY    | TOTAL SHEETS | SHEET NUMBER |
|---------|----------------|-----------|--------------|--------------|
| C.H. 49 | 08-00162-01-RS | VERMILION | 39           | 10           |


Contract No. 91459

**EXISTING TYPICAL CROSS SECTION**

STA 795+40.6 TO STA 804+76

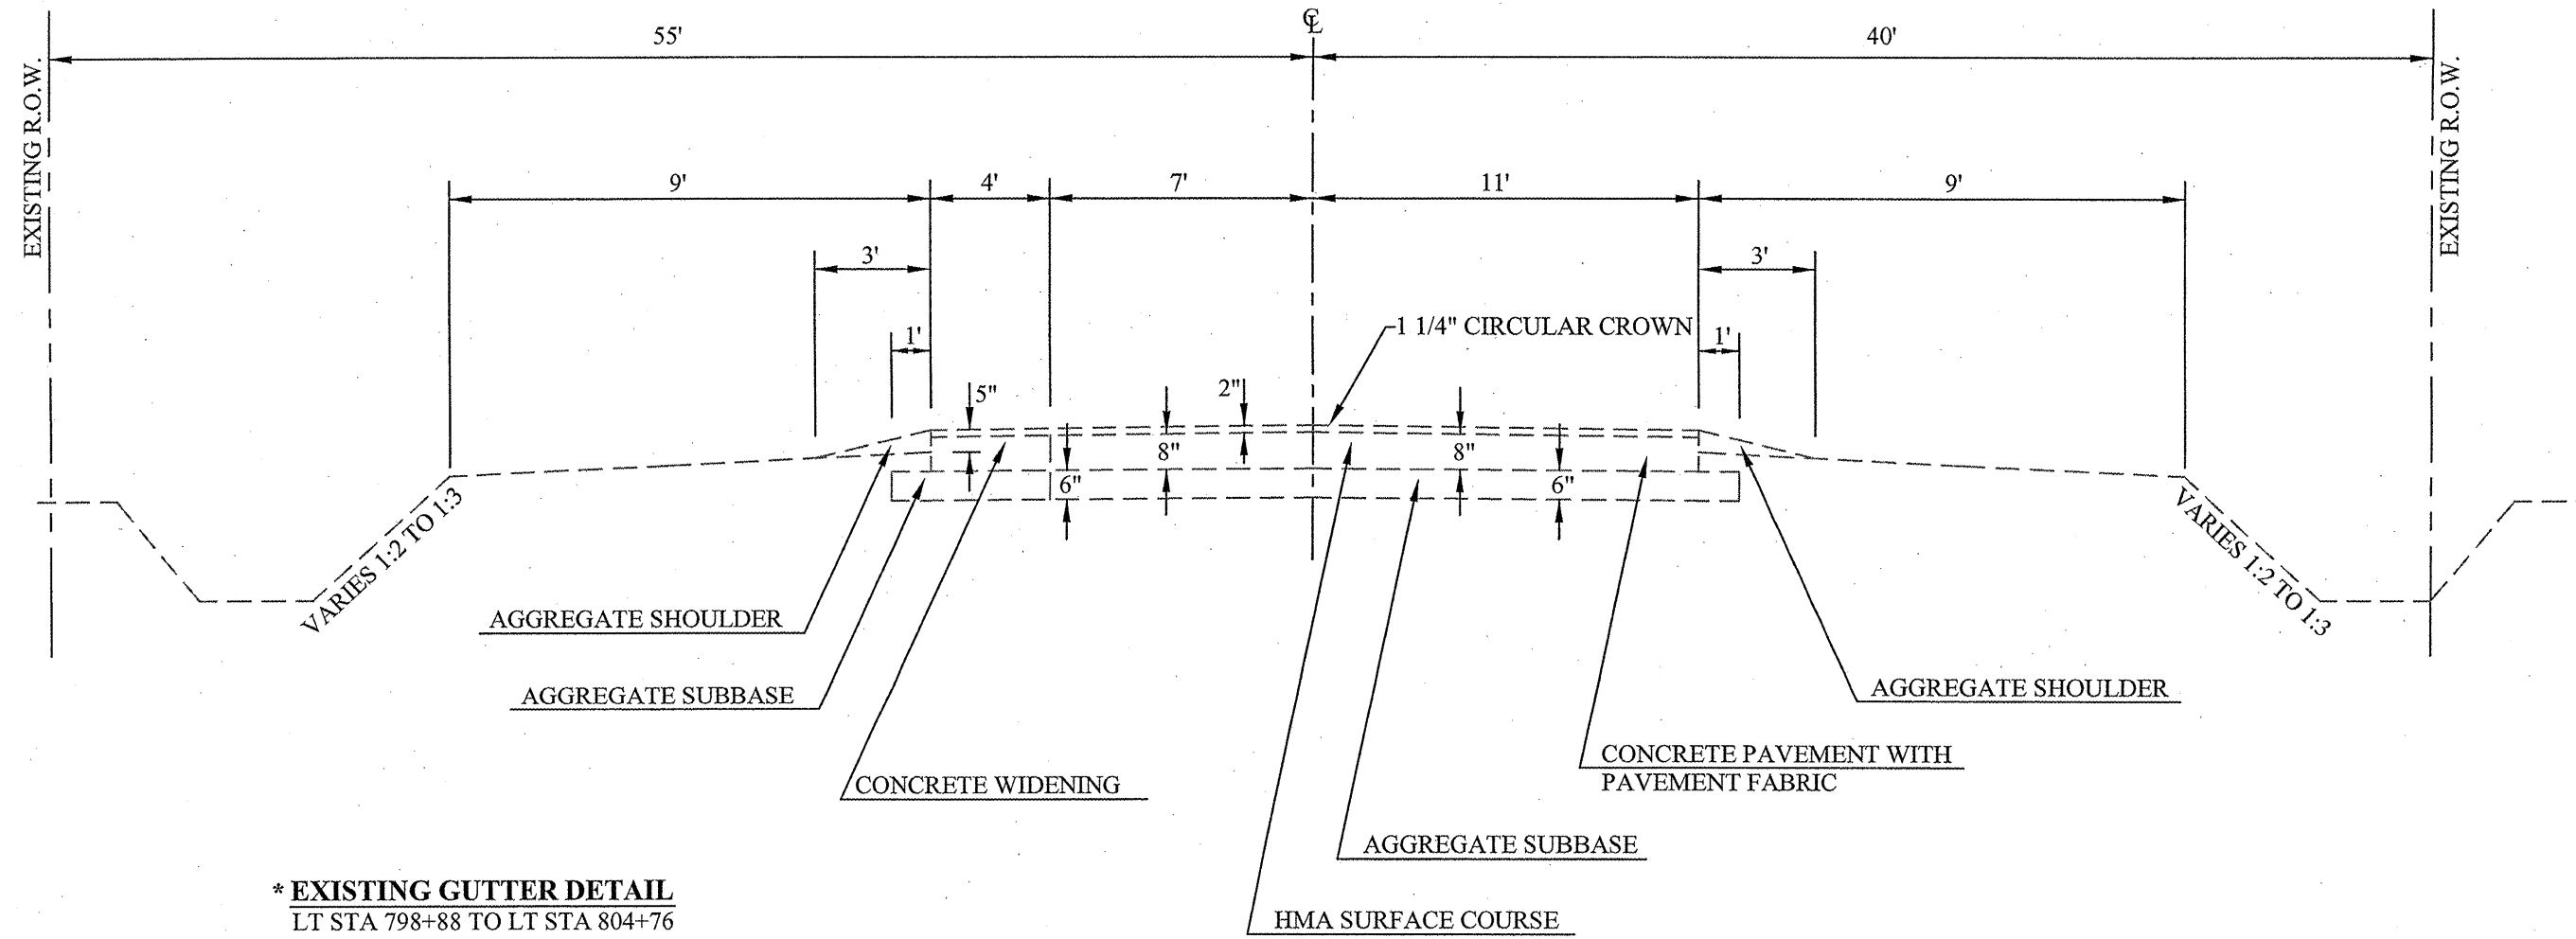

**\* EXISTING GUTTER DETAIL**  
LT STA 798+88 TO LT STA 804+76

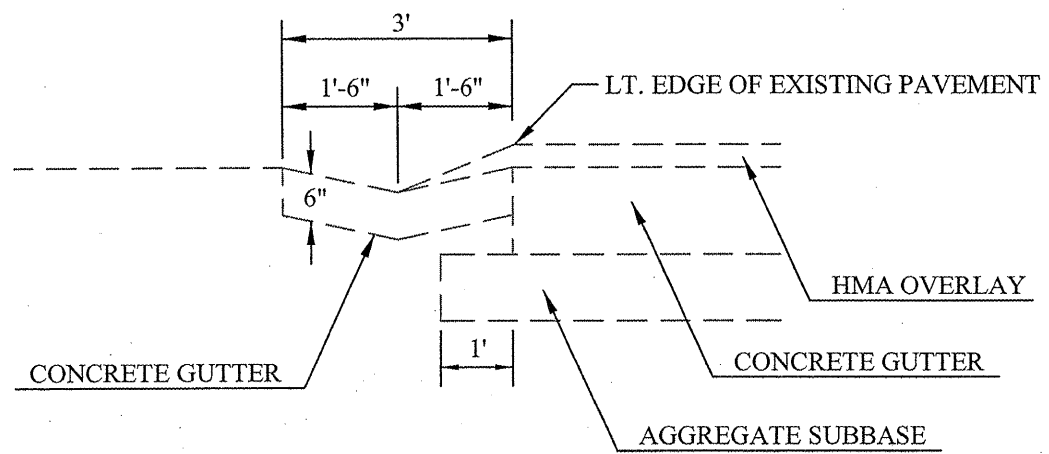

ALLERTON-SIDELL RD. (CH 49)  
RESURFACING  
SECTION 08-00162-01-RS

Prepared by:  
Vermilion County Highway Dept.  
2732 Batestown Road  
Oakwood, Illinois 61858  
DSGN: GHS    DRN: RST  
CHK: GHS    DATE: 1/20/2010

NOT TO SCALE  
EXISTING  
TYPICAL