


ROUTE	SECTION	COUNTY	TOTAL SHEETS	SHEET NUMBER
C.H. 49	08-00162-01-RS	VERMILION	39	12

Contract No. 91459

PROPOSED TYPICAL CROSS SECTION

STA 482+66.25 TO 484+41.45

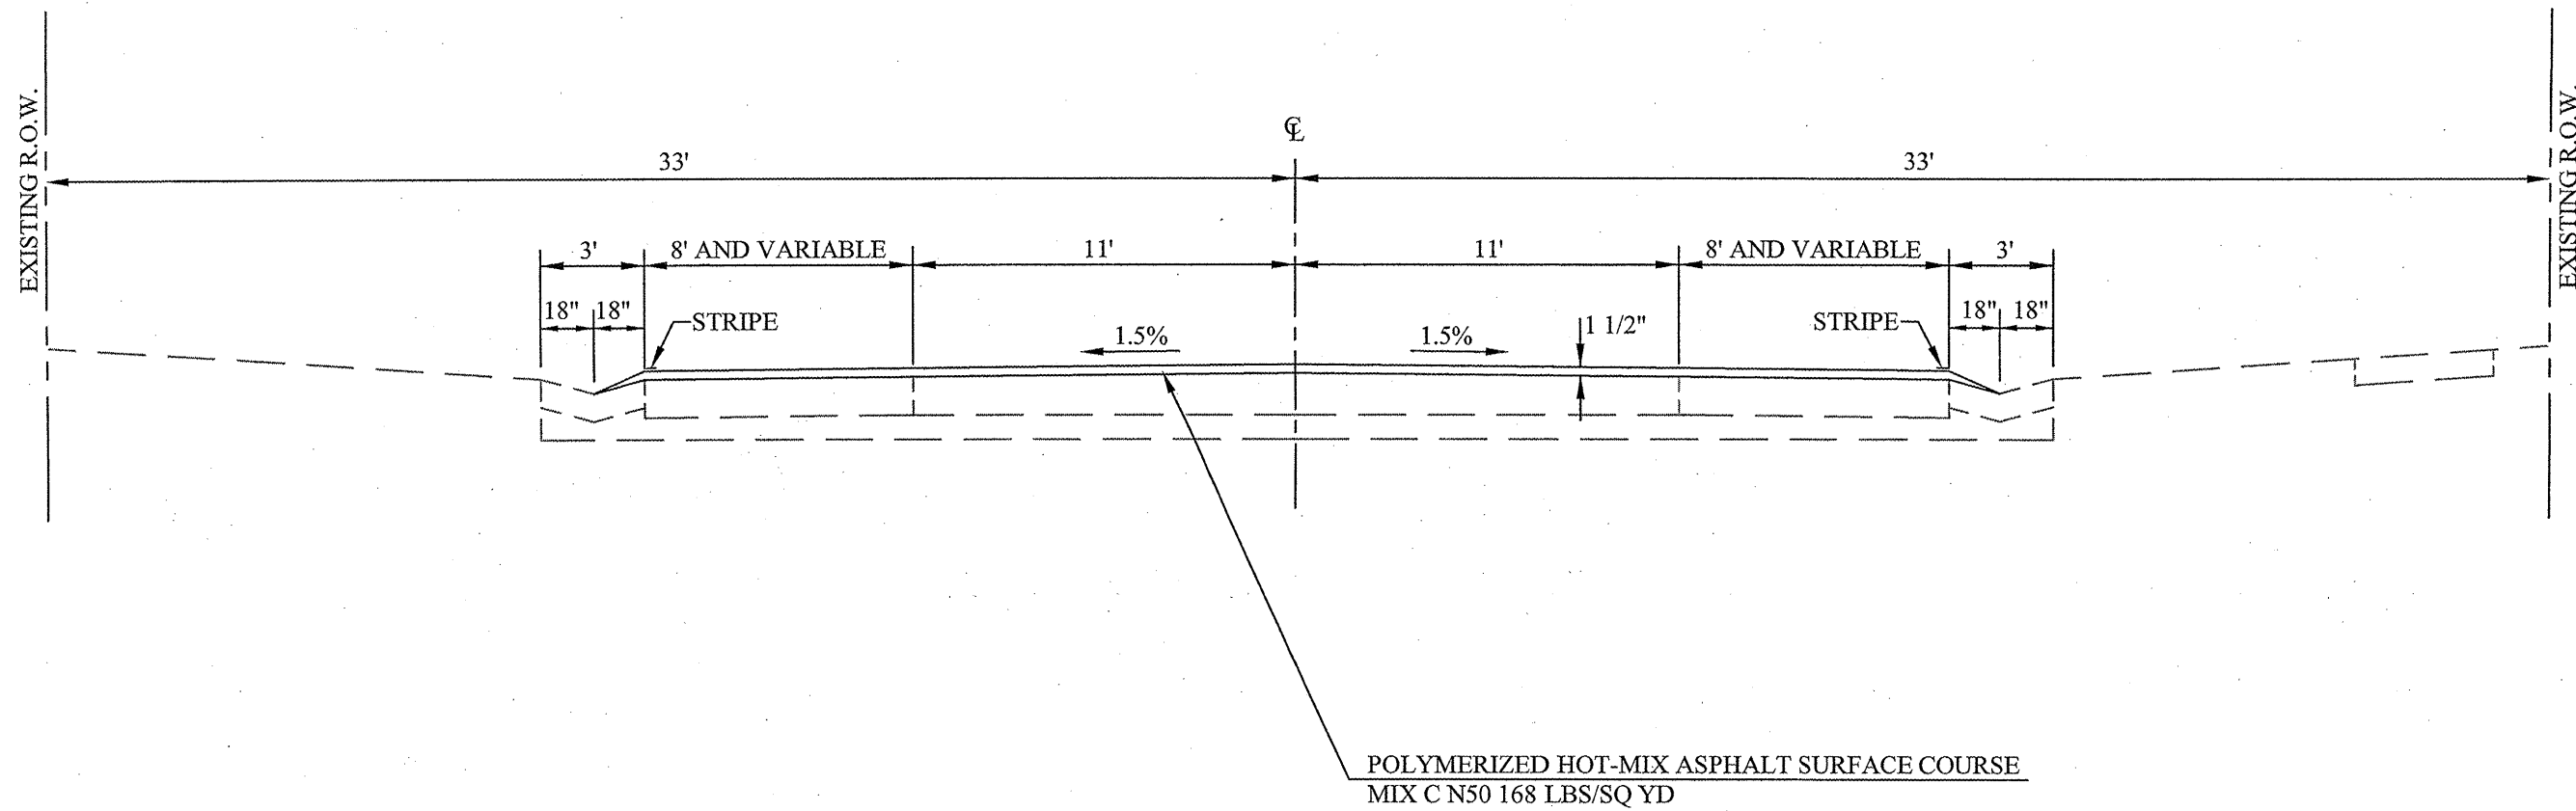

ALLERTON-SIDELL RD. (CH 49) RESURFACING SECTION 08-00162-01-RS	Prepared by: Vermilion County Highway Dept. 2732 Batestown Road Oakwood, Illinois 61858	NOT TO SCALE
	DSGN: GHS DRN: RST	PROPOSED TYPICAL
	CHK: GHS DATE: 1/20/2010	