


ROUTE	SECTION	COUNTY	TOTAL SHEETS	SHEET NUMBER
C.H. 49	08-00162-01-RS	VERMILION	39	15

Contract No. 91459

PROPOSED TYPICAL CROSS SECTION

STA 717+64 TO STA 720+00

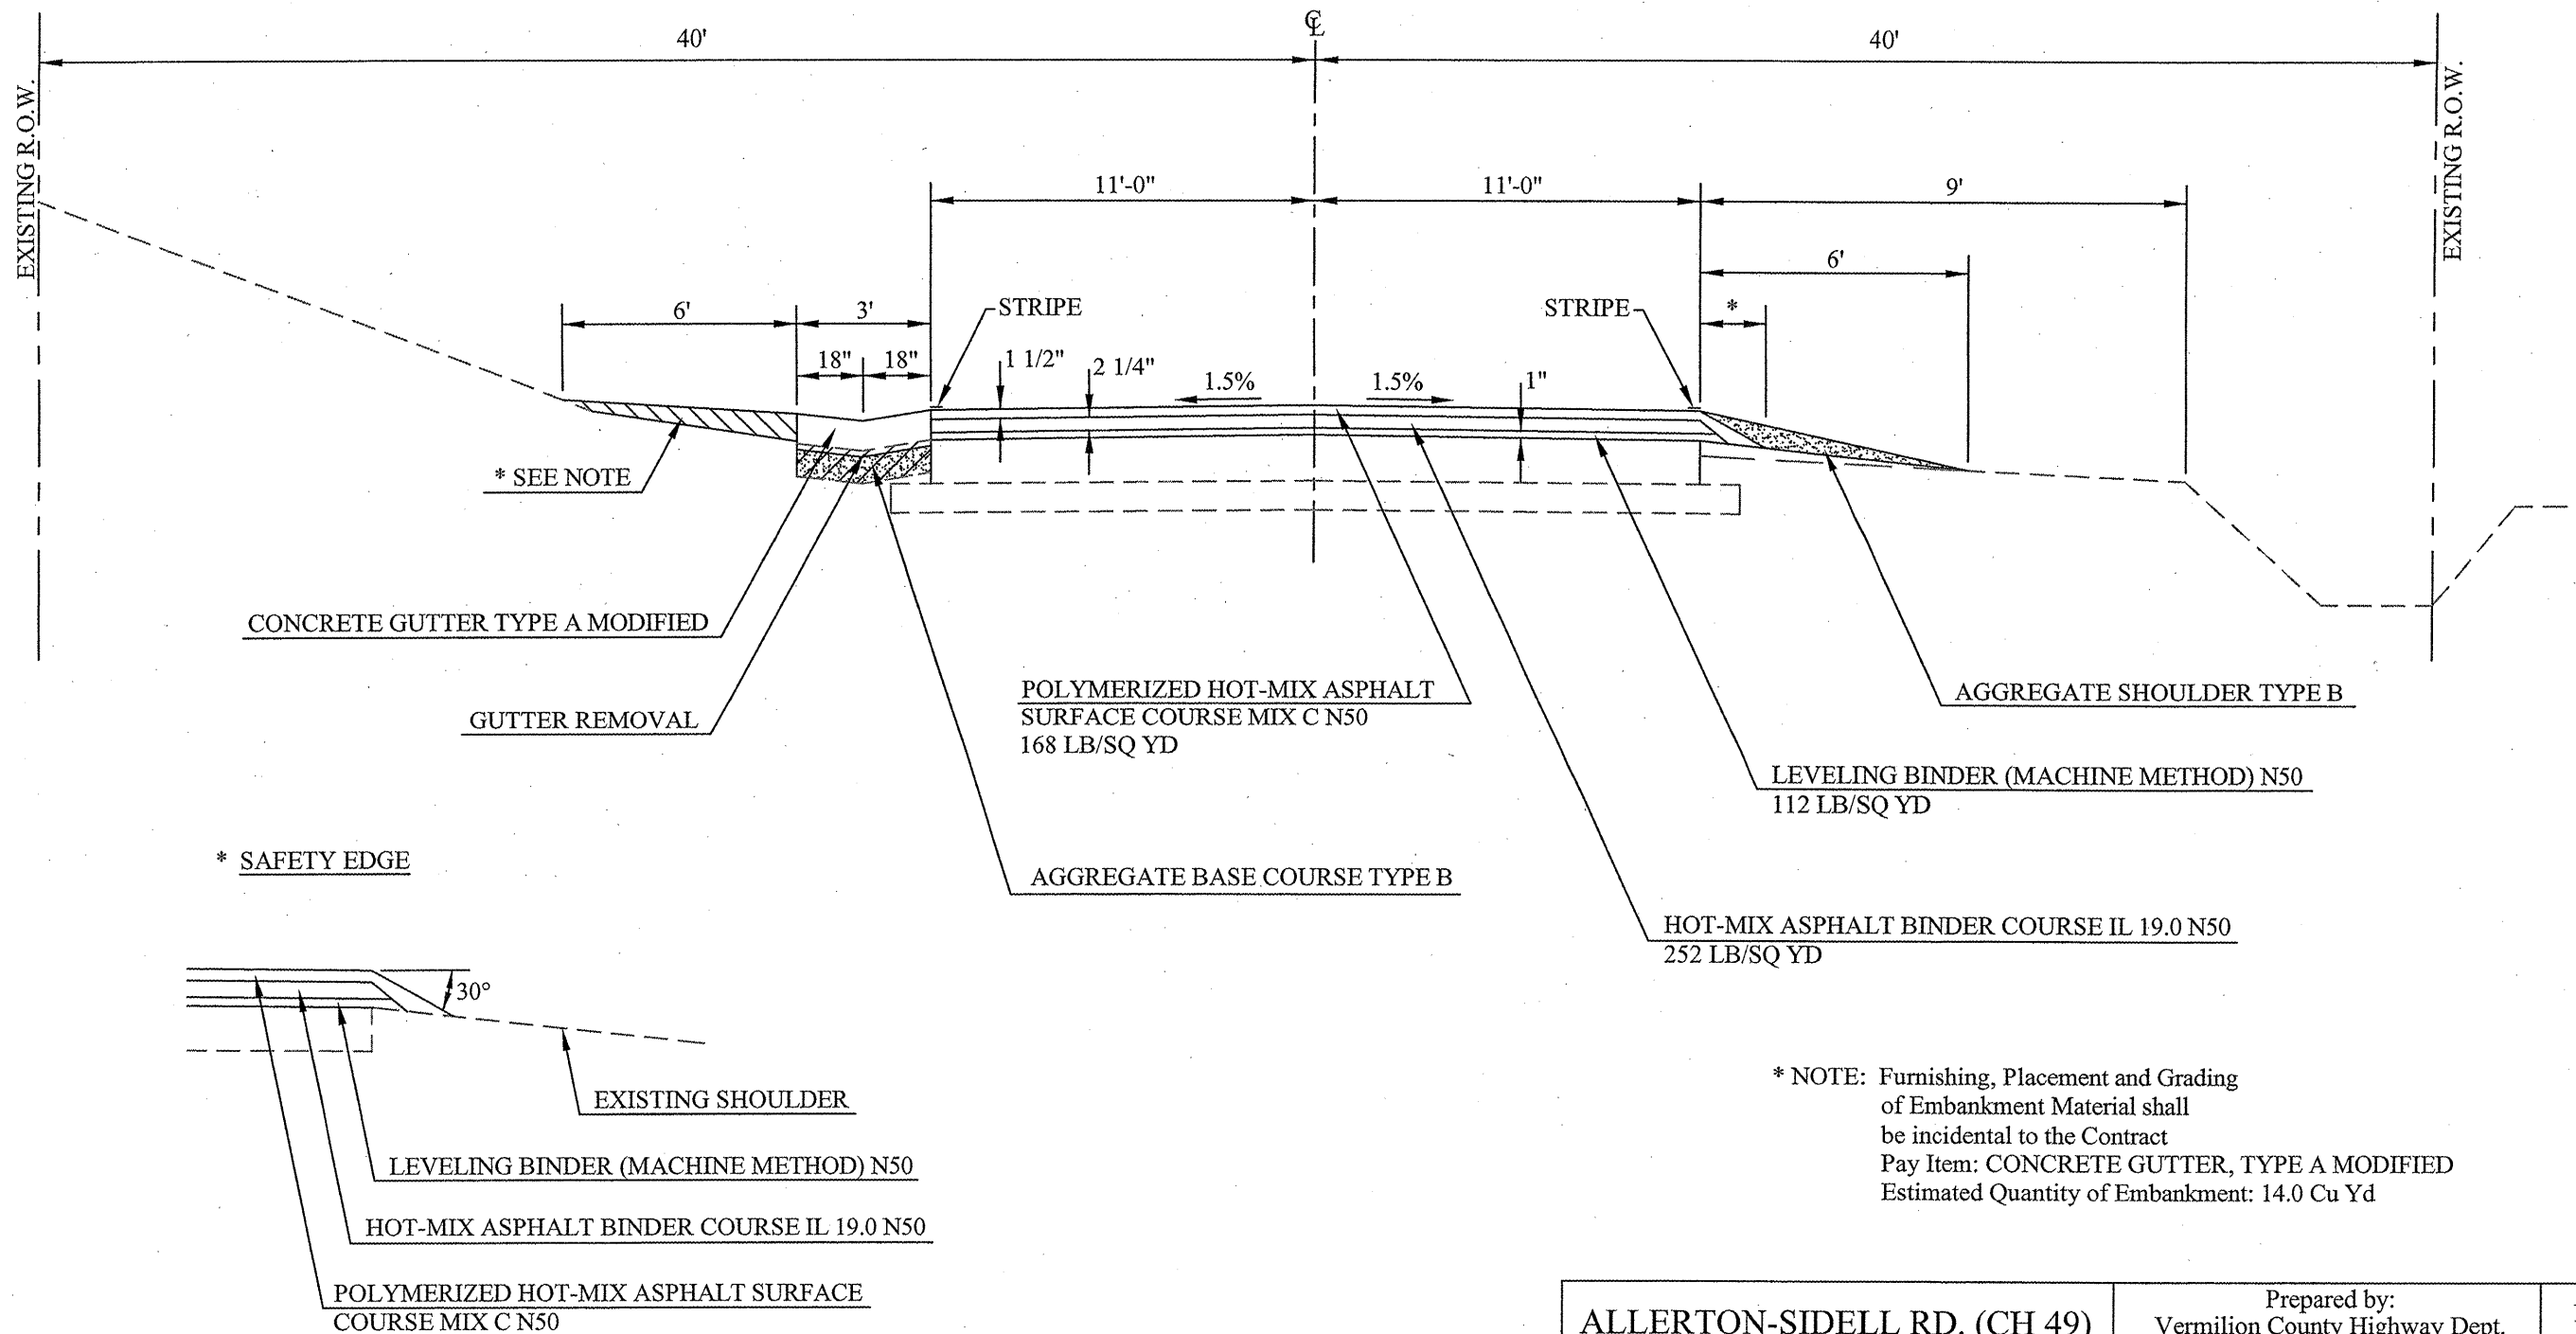

* NOTE: Furnishing, Placement and Grading of Embankment Material shall be incidental to the Contract
 Pay Item: CONCRETE GUTTER, TYPE A MODIFIED
 Estimated Quantity of Embankment: 14.0 Cu Yd

ALLERTON-SIDELL RD. (CH 49) RESURFACING SECTION 08-00162-01-RS	Prepared by: Vermilion County Highway Dept. 2732 Batesown Road Oakwood, Illinois 61858		NOT TO SCALE PROPOSED TYPICAL
	DSGN: GHS	DRN: RST	
	CHK: GHS	DATE: 1/20/2010	