


ROUTE	SECTION	COUNTY	TOTAL SHEETS	SHEET NUMBER
C.H. 49	08-00162-01-RS	VERMILION	39	19

Contract No. 91459

**LOCATION MAP**  
STA 482+47.45 TO STA 539+00

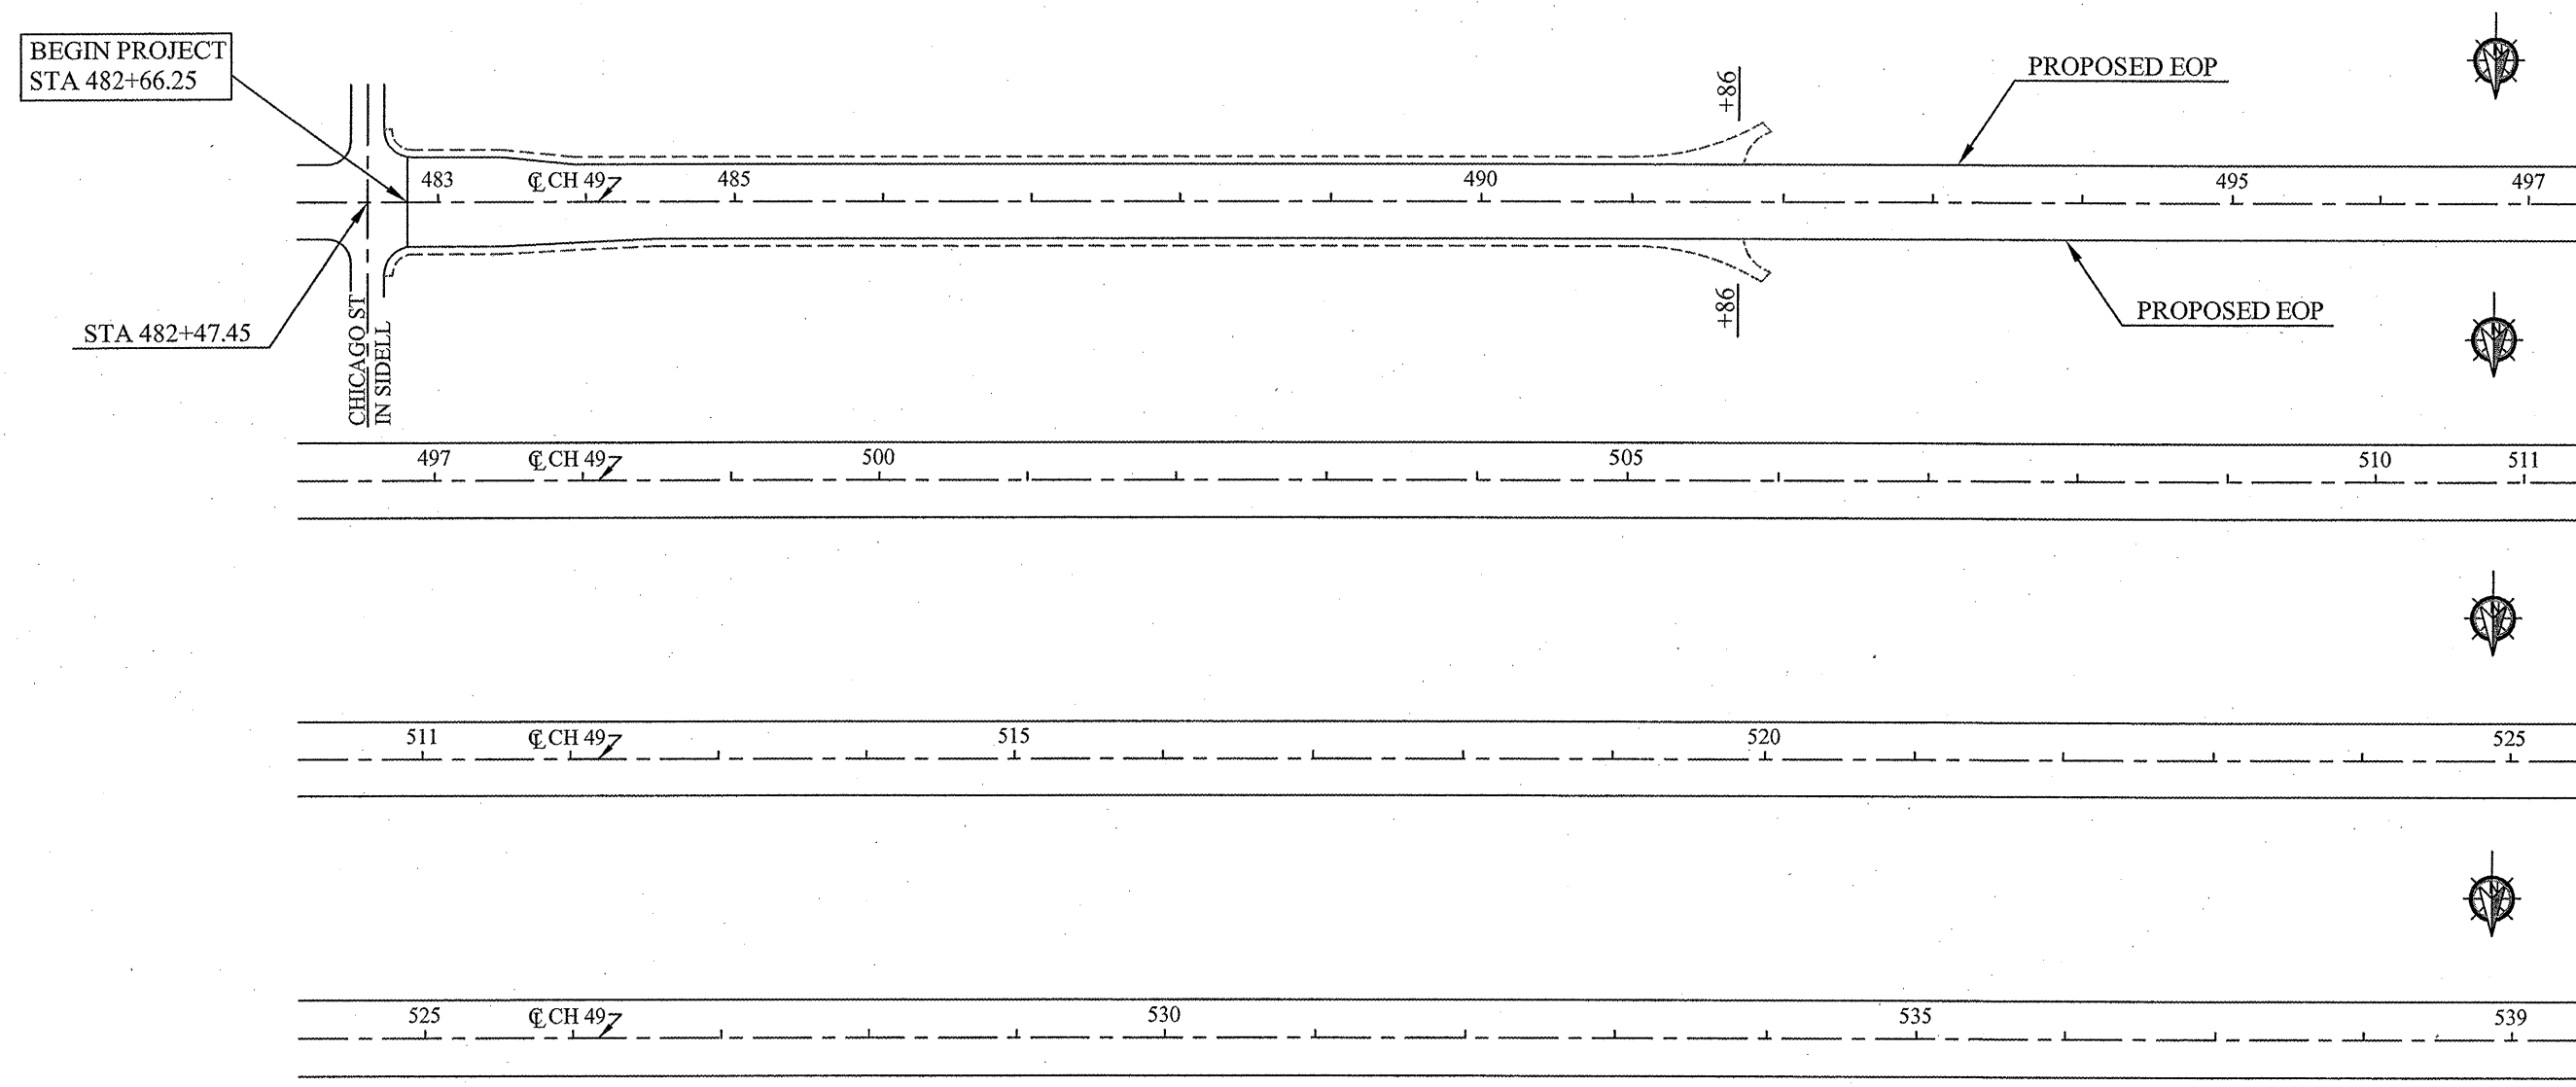

<b>ALLERTON-SIDELL RD. (CH 49) RESURFACING SECTION 08-00162-01-RS</b>	Prepared by: Vermilion County Highway Dept. 2732 Batestown Road Oakwood, Illinois 61858		<b>NOT TO SCALE</b>  <b>DETAILED LOCATION MAP</b>
	DSGN: GHS	DRN: RST	
	CHK: GHS	DATE: 1/20/2010	