


ROUTE	SECTION	COUNTY	TOTAL SHEETS	SHEET NUMBER
C.H. 49	08-00162-01-RS	VERMILION	39	25

Contract No. 91459

RUNDOWN DETAILS
STA 482+66.25 TO STA 482+96.25

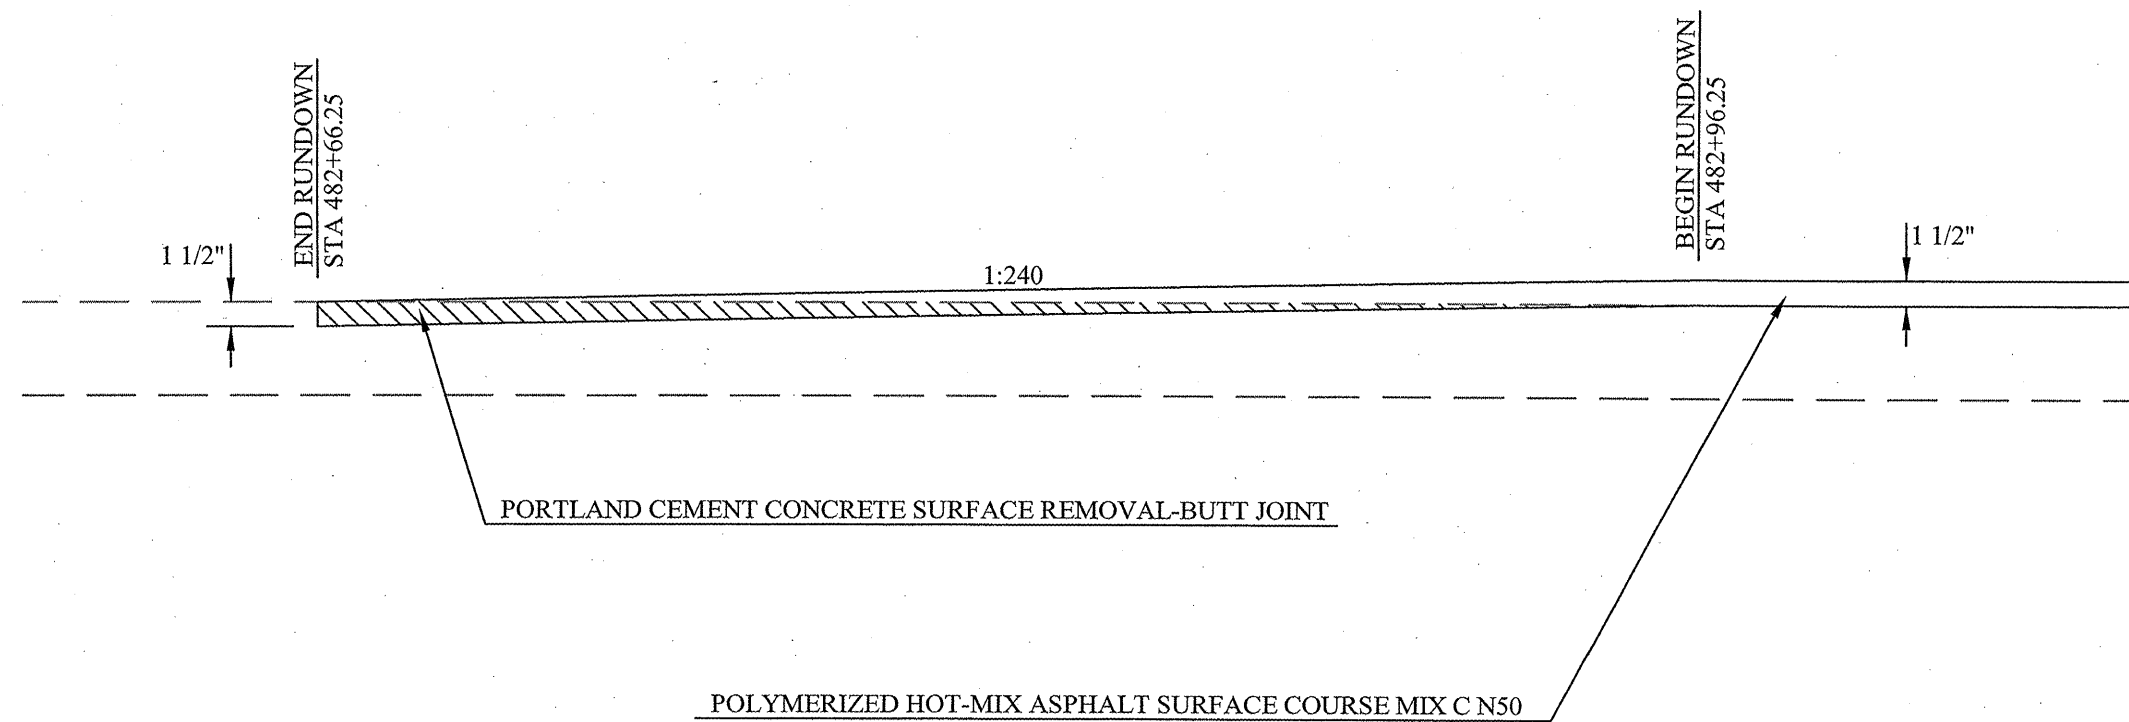

<p align="center">ALLERTON-SIDELL RD. (CH 49) RESURFACING SECTION 08-00162-01-RS</p>	Prepared by: Vermilion County Highway Dept. 2732 Batestown Road Oakwood, Illinois 61858	NOT TO SCALE
	DSGN: GHS DRN: RST CHR: GHS DATE: 1/20/2010	SPECIAL DETAIL