


INCIDENTAL HOT MIX ASPHALT

ROUTE	SECTION	COUNTY	TOTAL SHEETS	SHEET NUMBER
C.H. 49	08-00162-01-RS	VERMILION	39	36


Contract No. 91459

SURFACING DETAILS FOR OIL AN CHIP INTERSECTIONS

RT. STA. 549+05 (480 E)
 LT. STA. 562+47 (470 E)

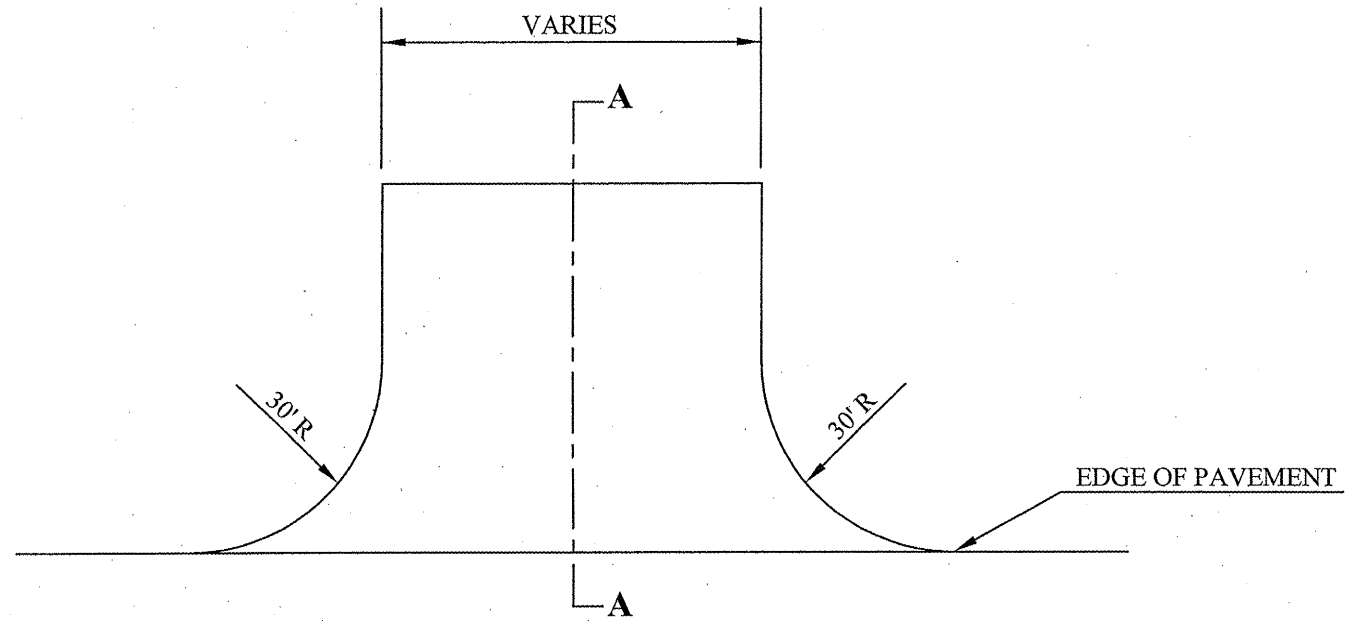

SECTION A-A

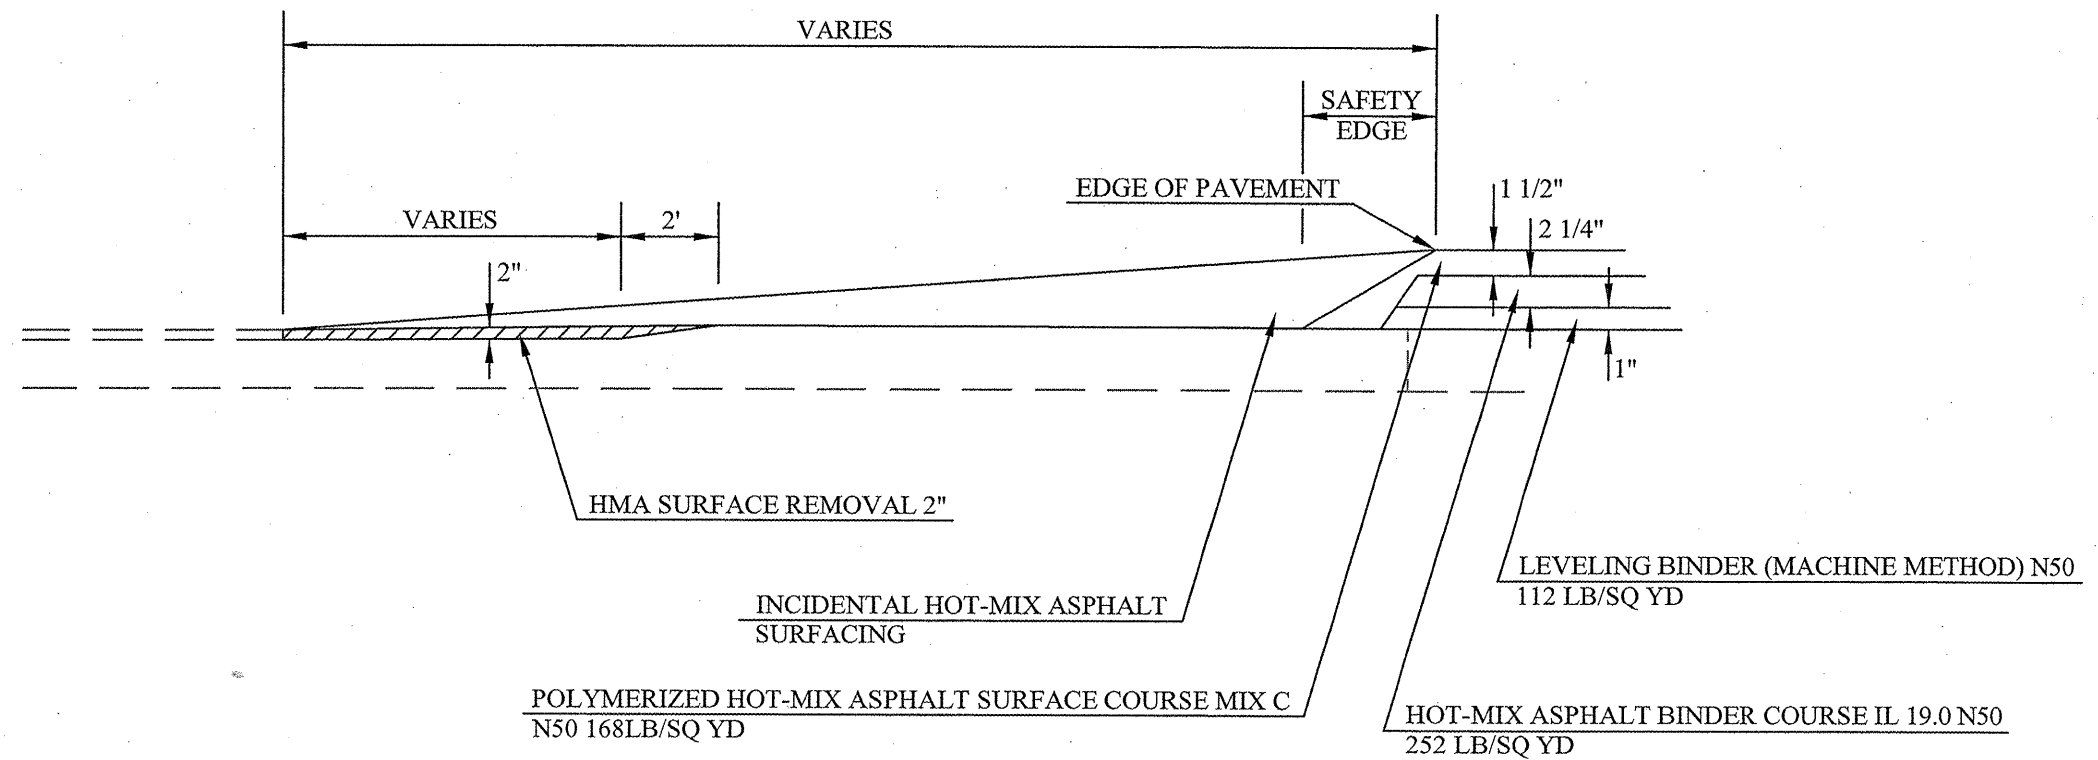

ALLERTON-SIDELL RD. (CH 49) RESURFACING SECTION 08-00162-01-RS	Prepared by: Vermilion County Highway Dept. 2732 Batestown Road Oakwood, Illinois 61858		NOT TO SCALE SPECIAL DETAIL
	DSGN: GHS	DRN: RST	
	CHK: GHS	DATE: 1/20/2010	