


PLAN	SURVEYED	DATE
	PLOTTED	BY
	REVISIONS	
	NO. OF MAY CHECKED	
	CADD FILE NAME	
	NO.	

PROFILE	SURVEYED	DATE
	PLOTTED	BY
	REVISIONS	
	NO. OF MAY CHECKED	
	STRUCTURE NOTATIONS CIVIL	
	NO.	

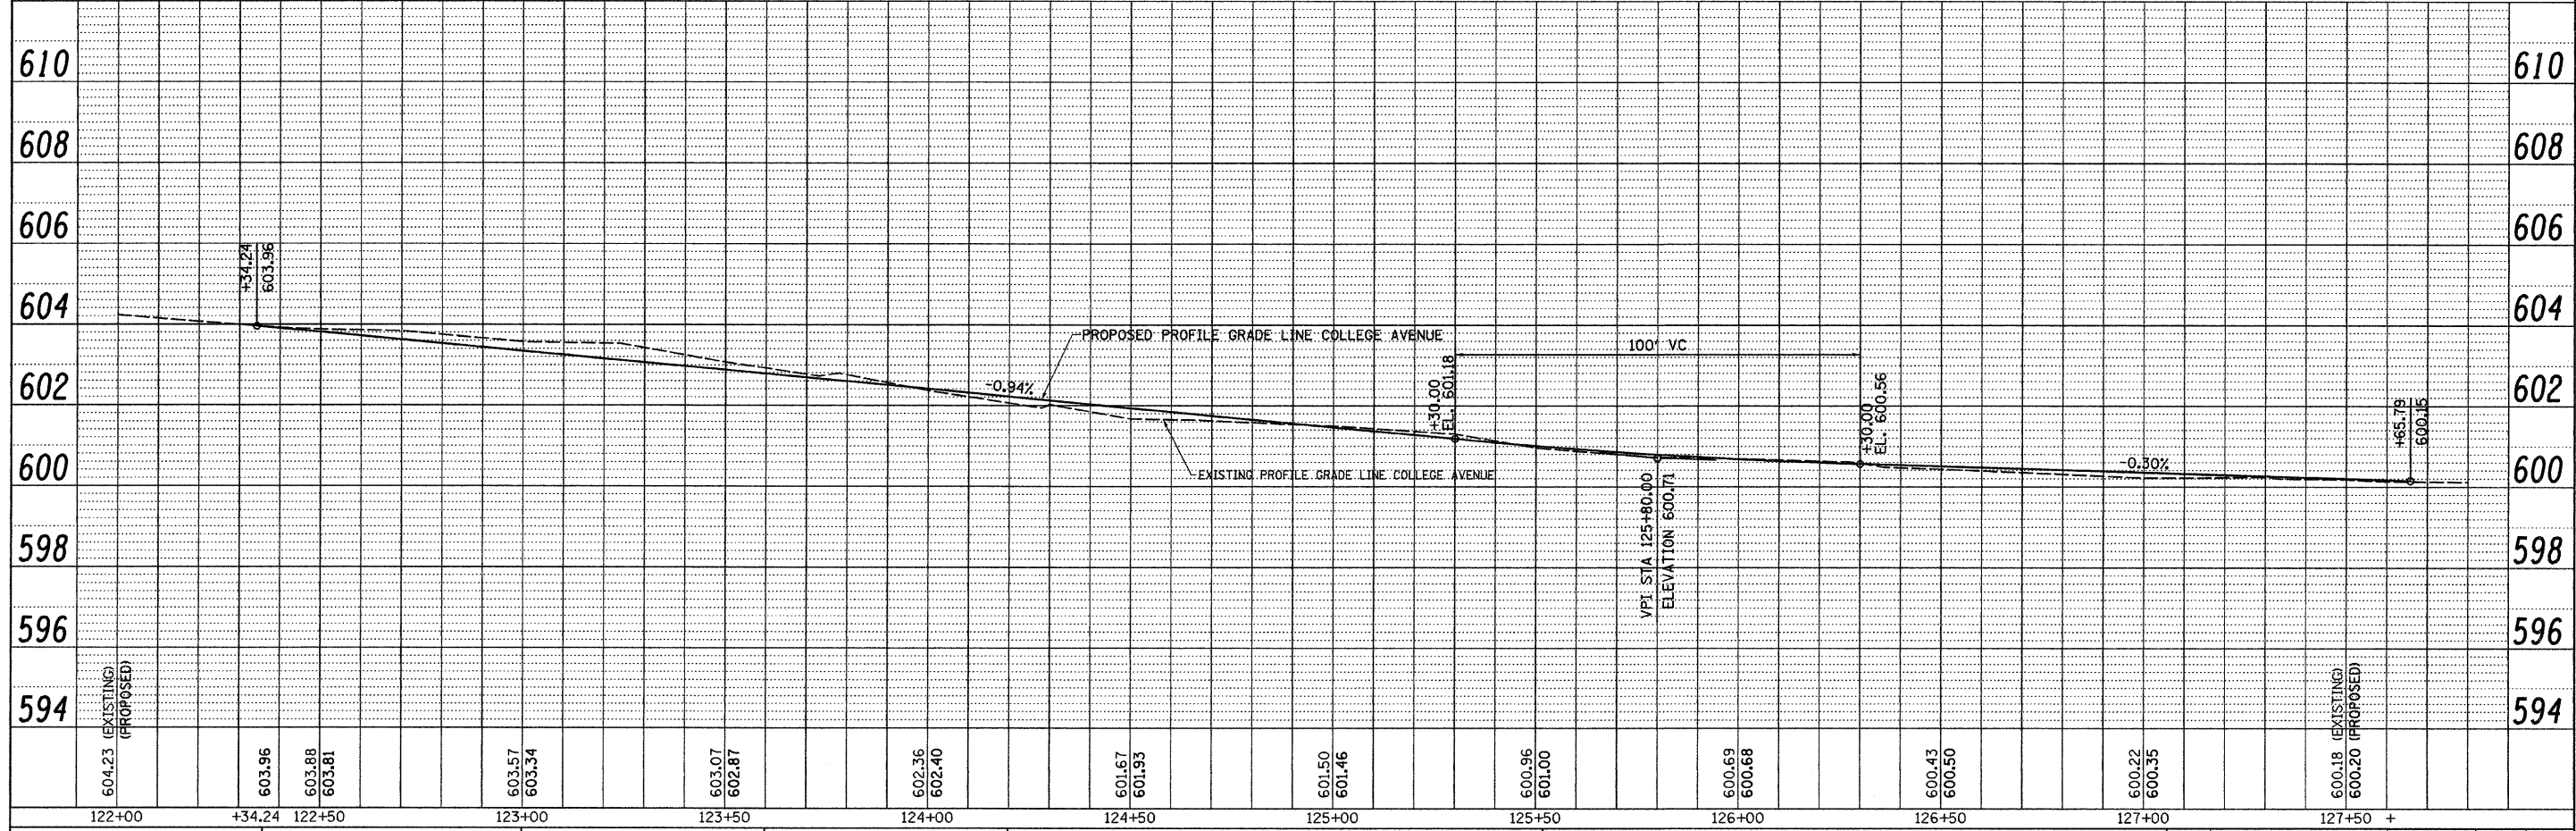

FILE NAME =	USER NAME = jelson	DESIGNED - JRB	REVISED -	STATE OF ILLINOIS DEPARTMENT OF TRANSPORTATION	CITY OF JACKSONVILLE DOWNTOWN STREETS RECONSTRUCTION COLLEGE AVENUE PLAN & PROFILE SHEET	F.A. RTE.	SECTION	COUNTY	TOTAL SHEETS	SHEET NO.	
vs:\transportation\2893\COLLEGEPP.dgn	PLLOT SCALE = 28.0000' / IN.	DRAWN - JMO	REVISED -			N/A	10-00121-01-PV	MORGAN	77	23	
	PLLOT DATE = 2/22/2011	CHECKED - JRB	REVISED -			CONTRACT NO. 93547					
		DATE - 2/22/11	REVISED -			FED. ROAD DIST. NO. ILLINOIS FED. AID PROJECT					