


PLAN	SURVEYED	DATE
	PLOTTED	BY
	NOTED	
	FILED	
	NO. OF SHEETS	
	NO. OF SHEETS CHECKED	
	CADD FILE NAME	

PROFILE	SURVEYED	DATE
	PLOTTED	BY
	NOTED	
	FILED	
	NO. OF SHEETS	
	NO. OF SHEETS CHECKED	
	STRUCTURE NOTATION'S CIPRO	

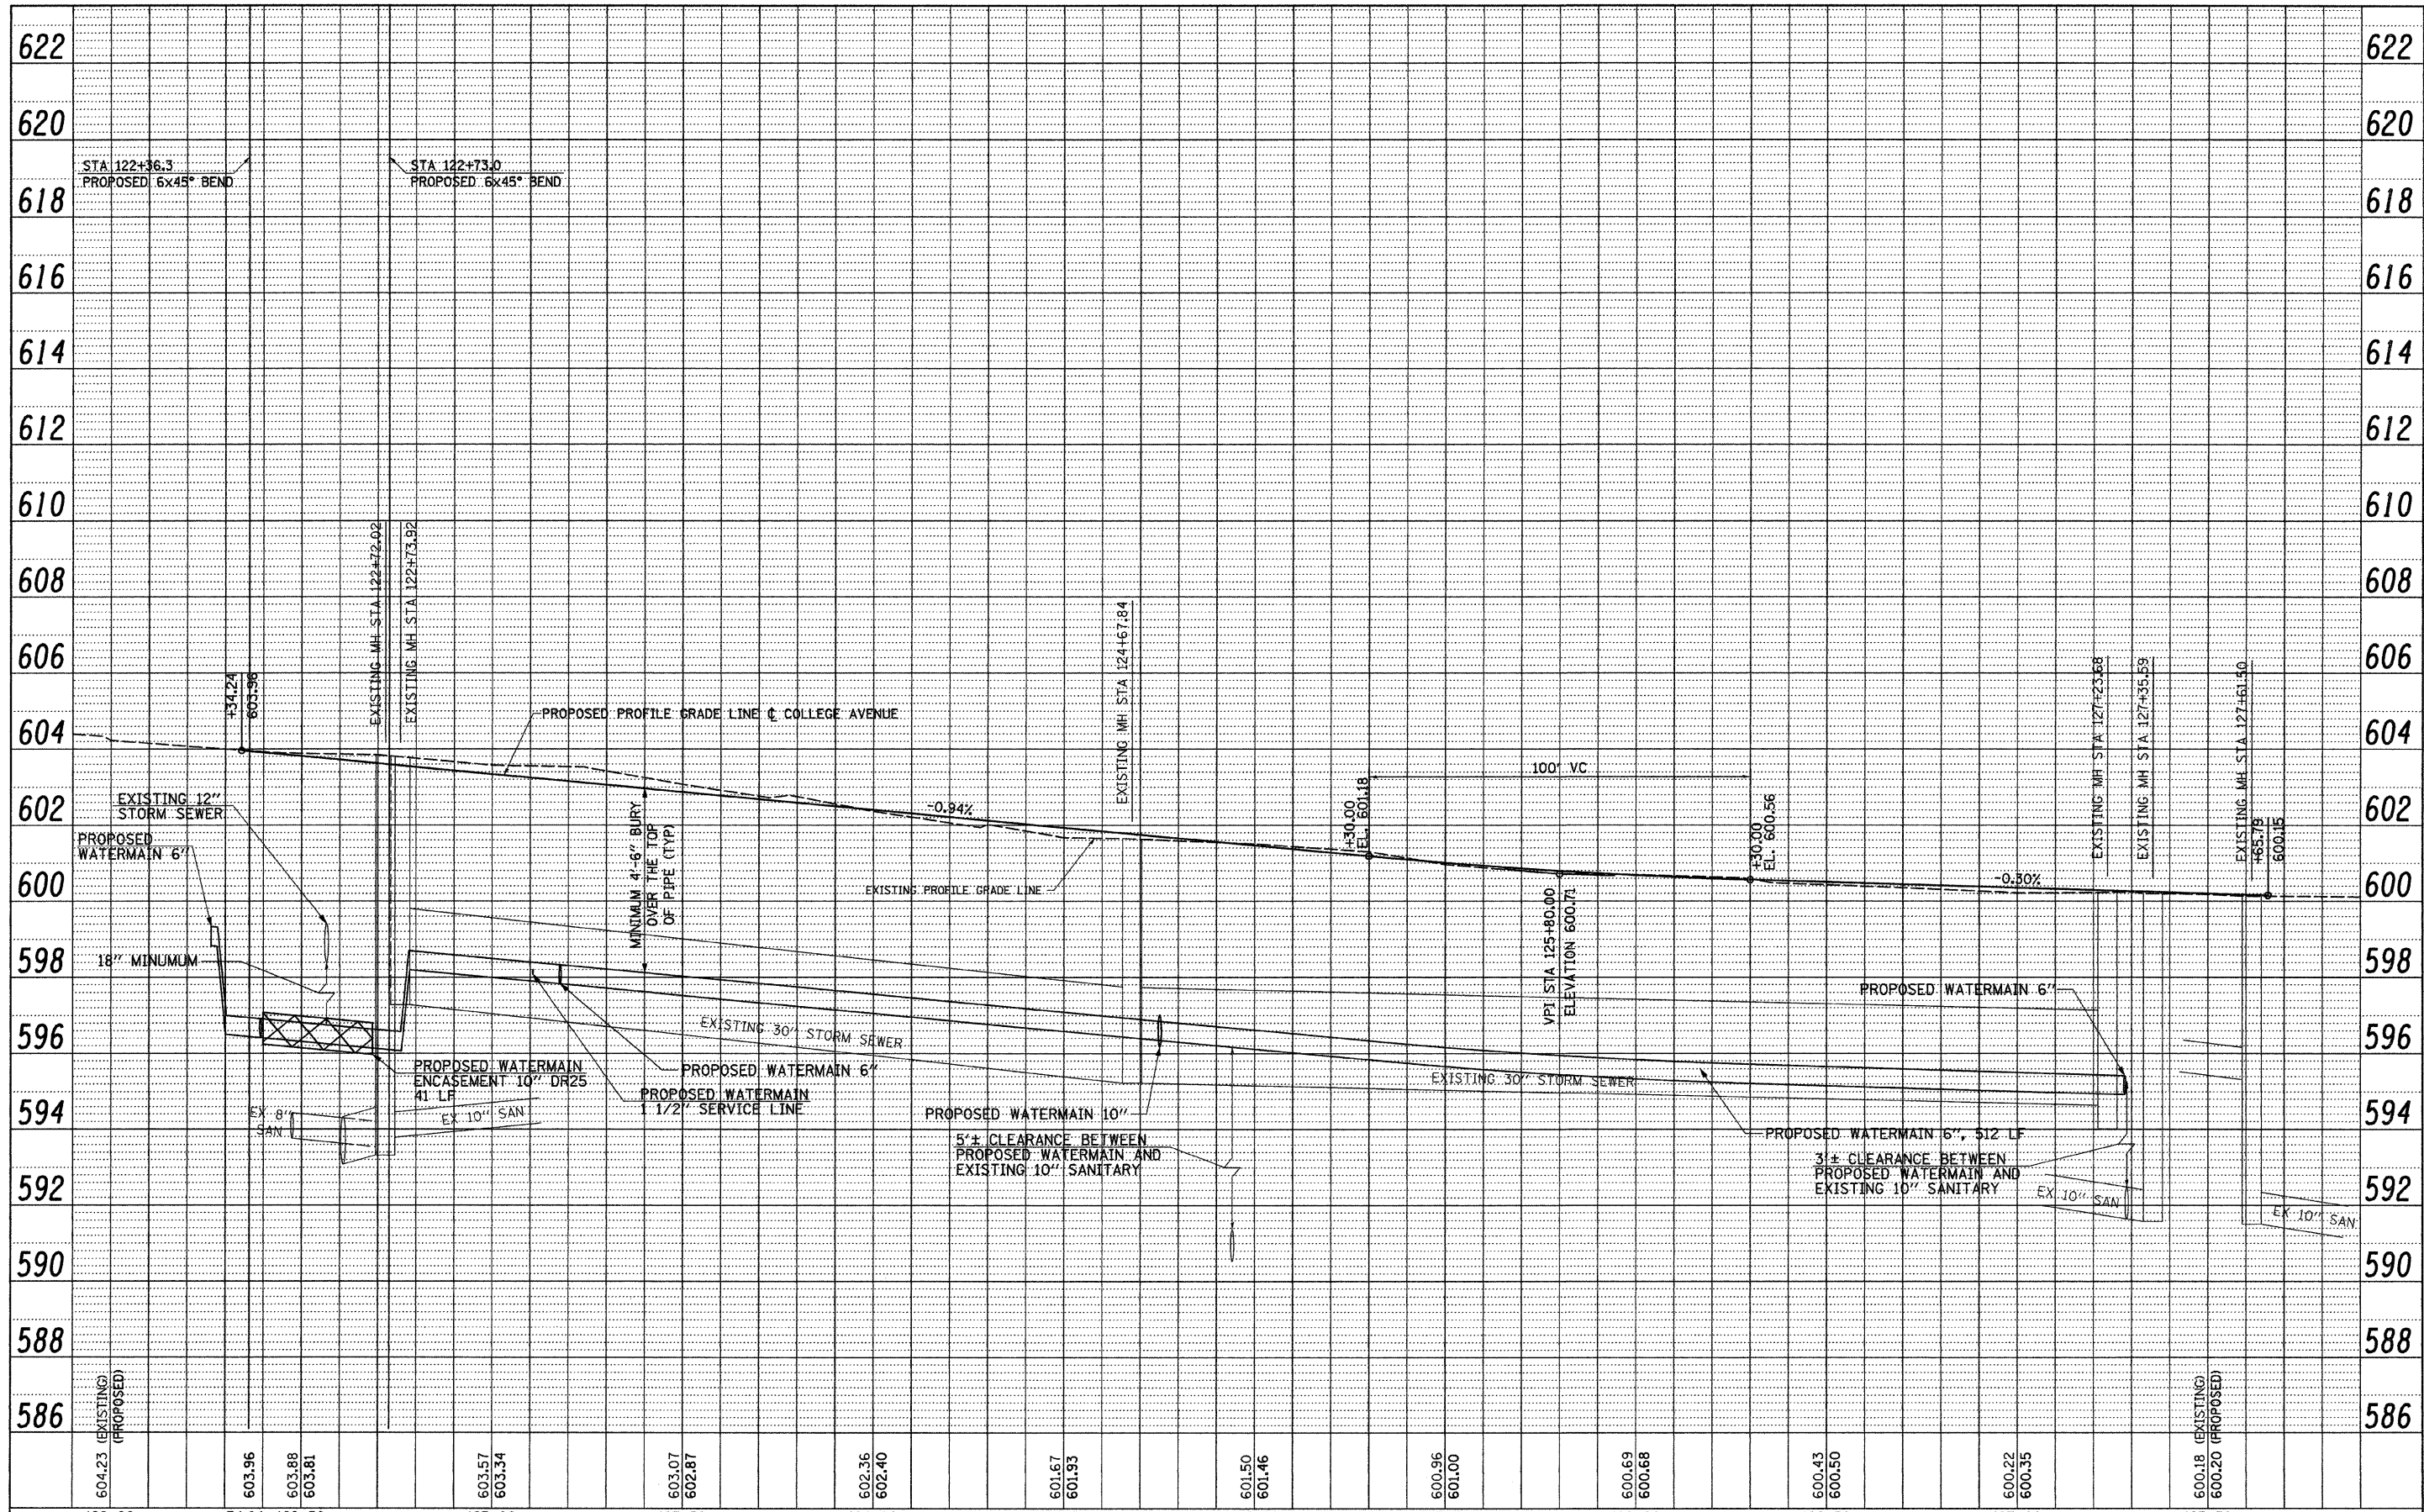

FILE NAME =	USER NAME = jolson	DESIGNED - JRB	REVISED -	STATE OF ILLINOIS DEPARTMENT OF TRANSPORTATION	CITY OF JACKSONVILLE DOWNTOWN STREETS RECONSTRUCTION COLLEGE AVENUE WATERMAIN PROFILE SHEET	F.A. RTE.	SECTION	COUNTY	TOTAL SHEETS	SHEET NO.	
vs:\transportation\2954\CollegeWmprof1.dgn	PLOT SCALE = 28.00' / IN.	DRAWN - JMO	REVISED -			N/A	10-00121-01-PV	MORGAN	77	33	
PLOT DATE = 2/23/2011	DATE = 2/22/11	CHECKED - JRB	REVISED -			CONTRACT NO. 93547					
		DATE = 2/22/11	REVISED -			FED. ROAD DIST. NO. ILLINOIS FED. AID PROJECT					

SCALE: 1" = 20' SHEET NO. OF SHEETS STA. 122+36.44 TO STA. 127+65.79