
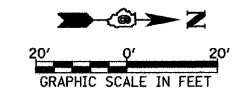


PLAN	SURVEYED	DATE
	PLOTTED	
	CHECKED	
	BY	
	DATE	
	NO.	

PROFILE	SURVEYED	DATE
	PLOTTED	
	CHECKED	
	BY	
	DATE	
	NO.	

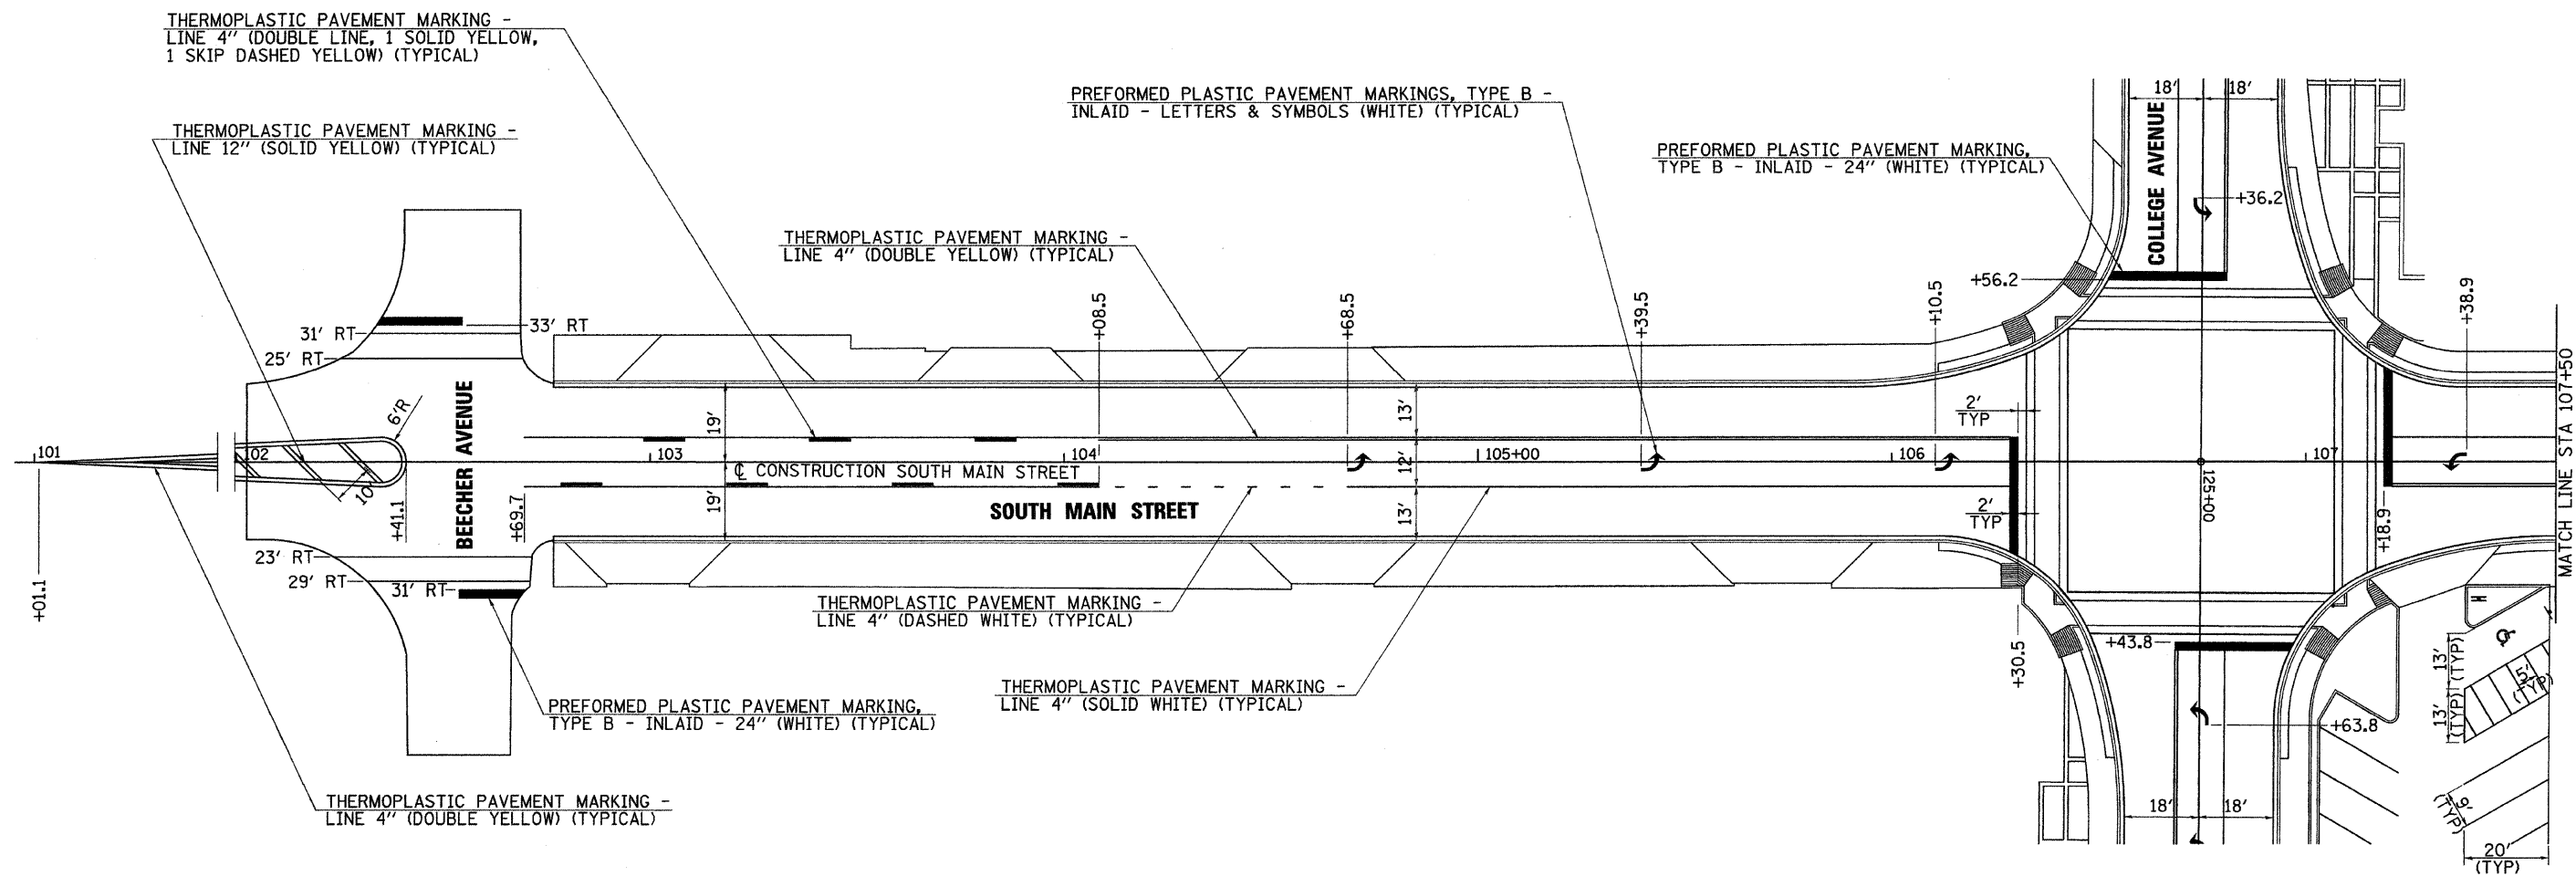

FILE NAME = V:\Transportation\2893\SMAINS001.dgn	USER NAME = joison	DESIGNED - JRB	REVISED -	<b>STATE OF ILLINOIS DEPARTMENT OF TRANSPORTATION</b>	<b>CITY OF JACKSONVILLE DOWNTOWN STREETS CONSTRUCTION SOUTH MAIN STREET SIGNING &amp; STRIPING SHEET</b>	F.A. RTE.	SECTION	COUNTY	TOTAL SHEETS	SHEET NO.	
	PLOT SCALE = 20.0000' / IN.	DRAWN - JMO	REVISED -			N/A	10-00121-01-PV	MORGAN	77	56	
	PLOT DATE = 2/23/2011	CHECKED - JRB	REVISED -			CONTRACT NO. 93547					
		DATE - 2/22/11	REVISED -			SCALE: 1" = 20'	SHEET NO.	OF	SHEETS	STA. 102+02.58 TO STA. 107+50.00	FED. ROAD DIST. NO.