


FINAL SURVEY	SURVEYED	DATE
NOTE BOOK NO.	PLOTTED	BY
	TEMPLATE	
	AREAS CHECKED	

ORIGINAL SURVEY	SURVEYED	DATE
NOTE BOOK NO.	PLOTTED	BY
	TEMPLATE	
	AREAS CHECKED	

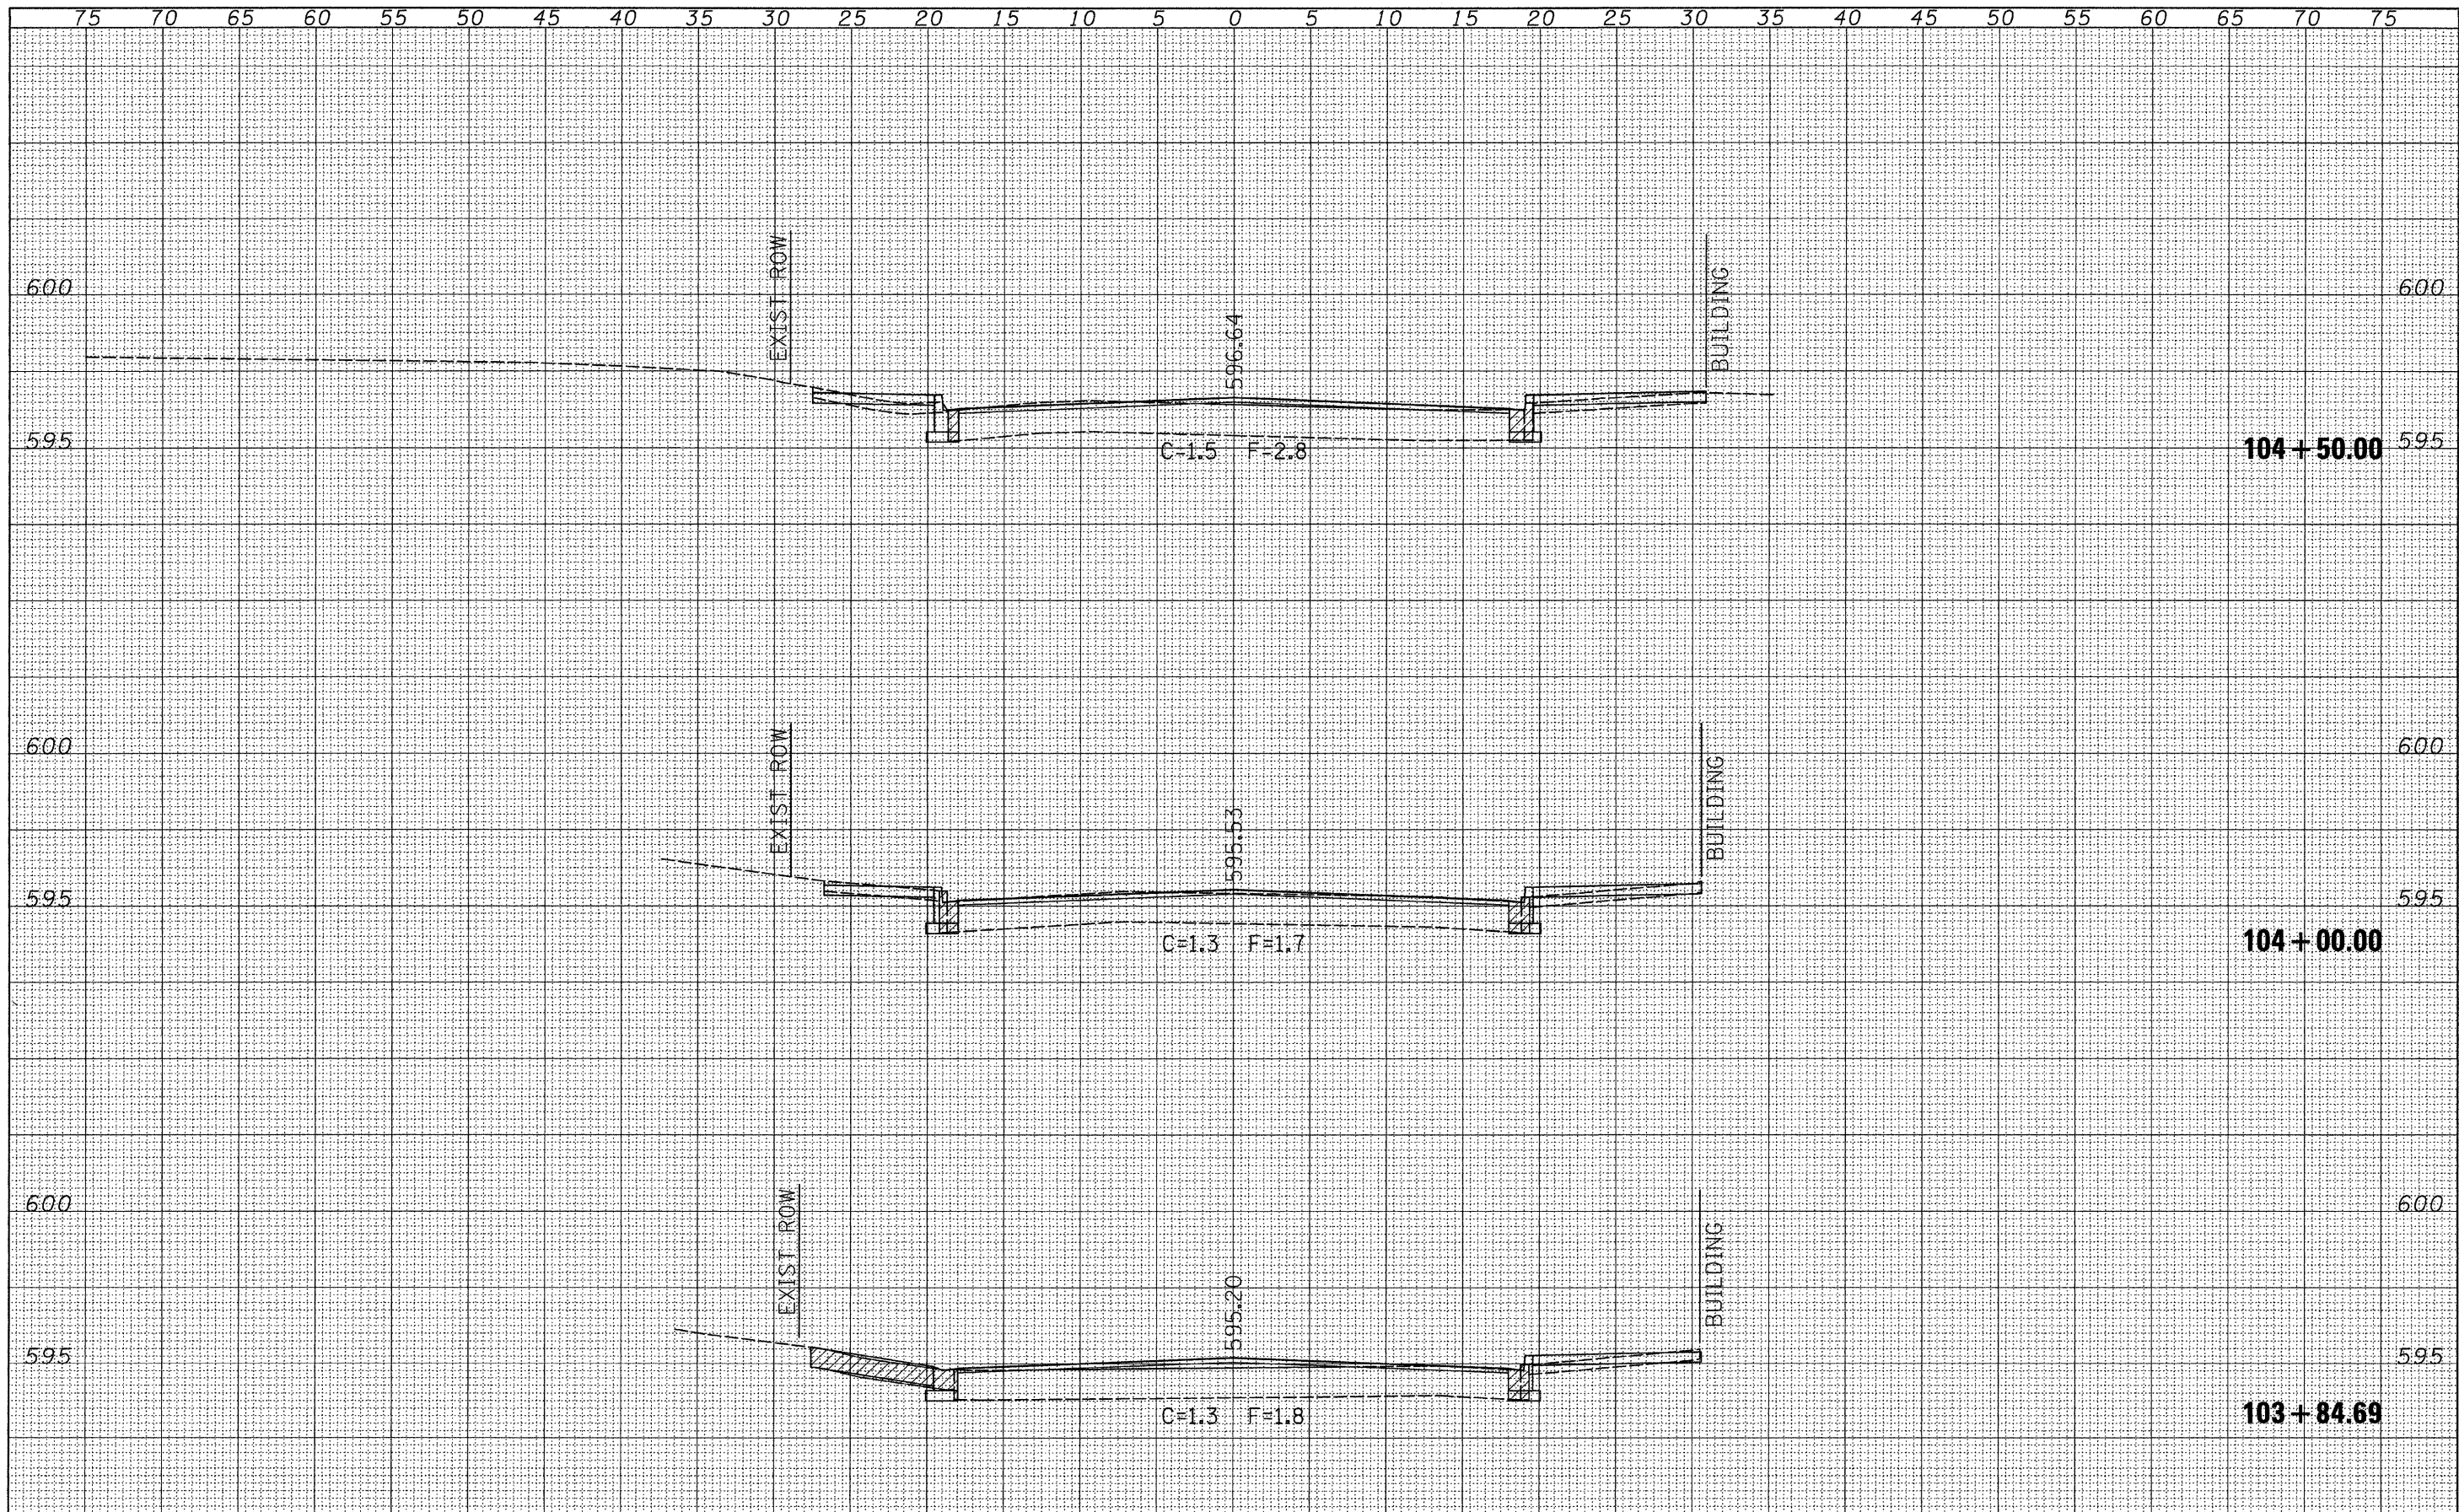

FILE NAME = v:\transportation\2893\ssheets.dgn	USER NAME = jolson	DESIGNED - JRB	REVISÉ -	STATE OF ILLINOIS DEPARTMENT OF TRANSPORTATION	CITY OF JACKSONVILLE DOWNTOWN STREETS RECONSTRUCTION CROSS SECTION SHEETS				F.A. RTE.	SECTION	COUNTY	TOTAL SHEETS	SHEET NO.
	PLOT SCALE = 5.0000' / IN.	DRAWN - JMO	REVISÉ -		SCALE:	SHEET NO.	OF	SHEETS	STA. 103+84.69	TO STA. 104+50.00	MORGAN	77	64
	PLOT DATE = 2/23/2011	CHECKED - JRB	REVISÉ -								CONTRACT NO. 93547		
		DATE - 2/22/11	REVISÉ -								ILLINOIS FED. AID PROJECT		