


FINAL SURVEY	SURVEYED	DATE
NOTE BOOK	PLOTTED	BY
NO.	TEMPLATE	
	AREAS	
	CHECKED	

ORIGINAL SURVEY	SURVEYED	DATE
NOTE BOOK	PLOTTED	BY
NO.	TEMPLATE	
	AREAS	
	CHECKED	

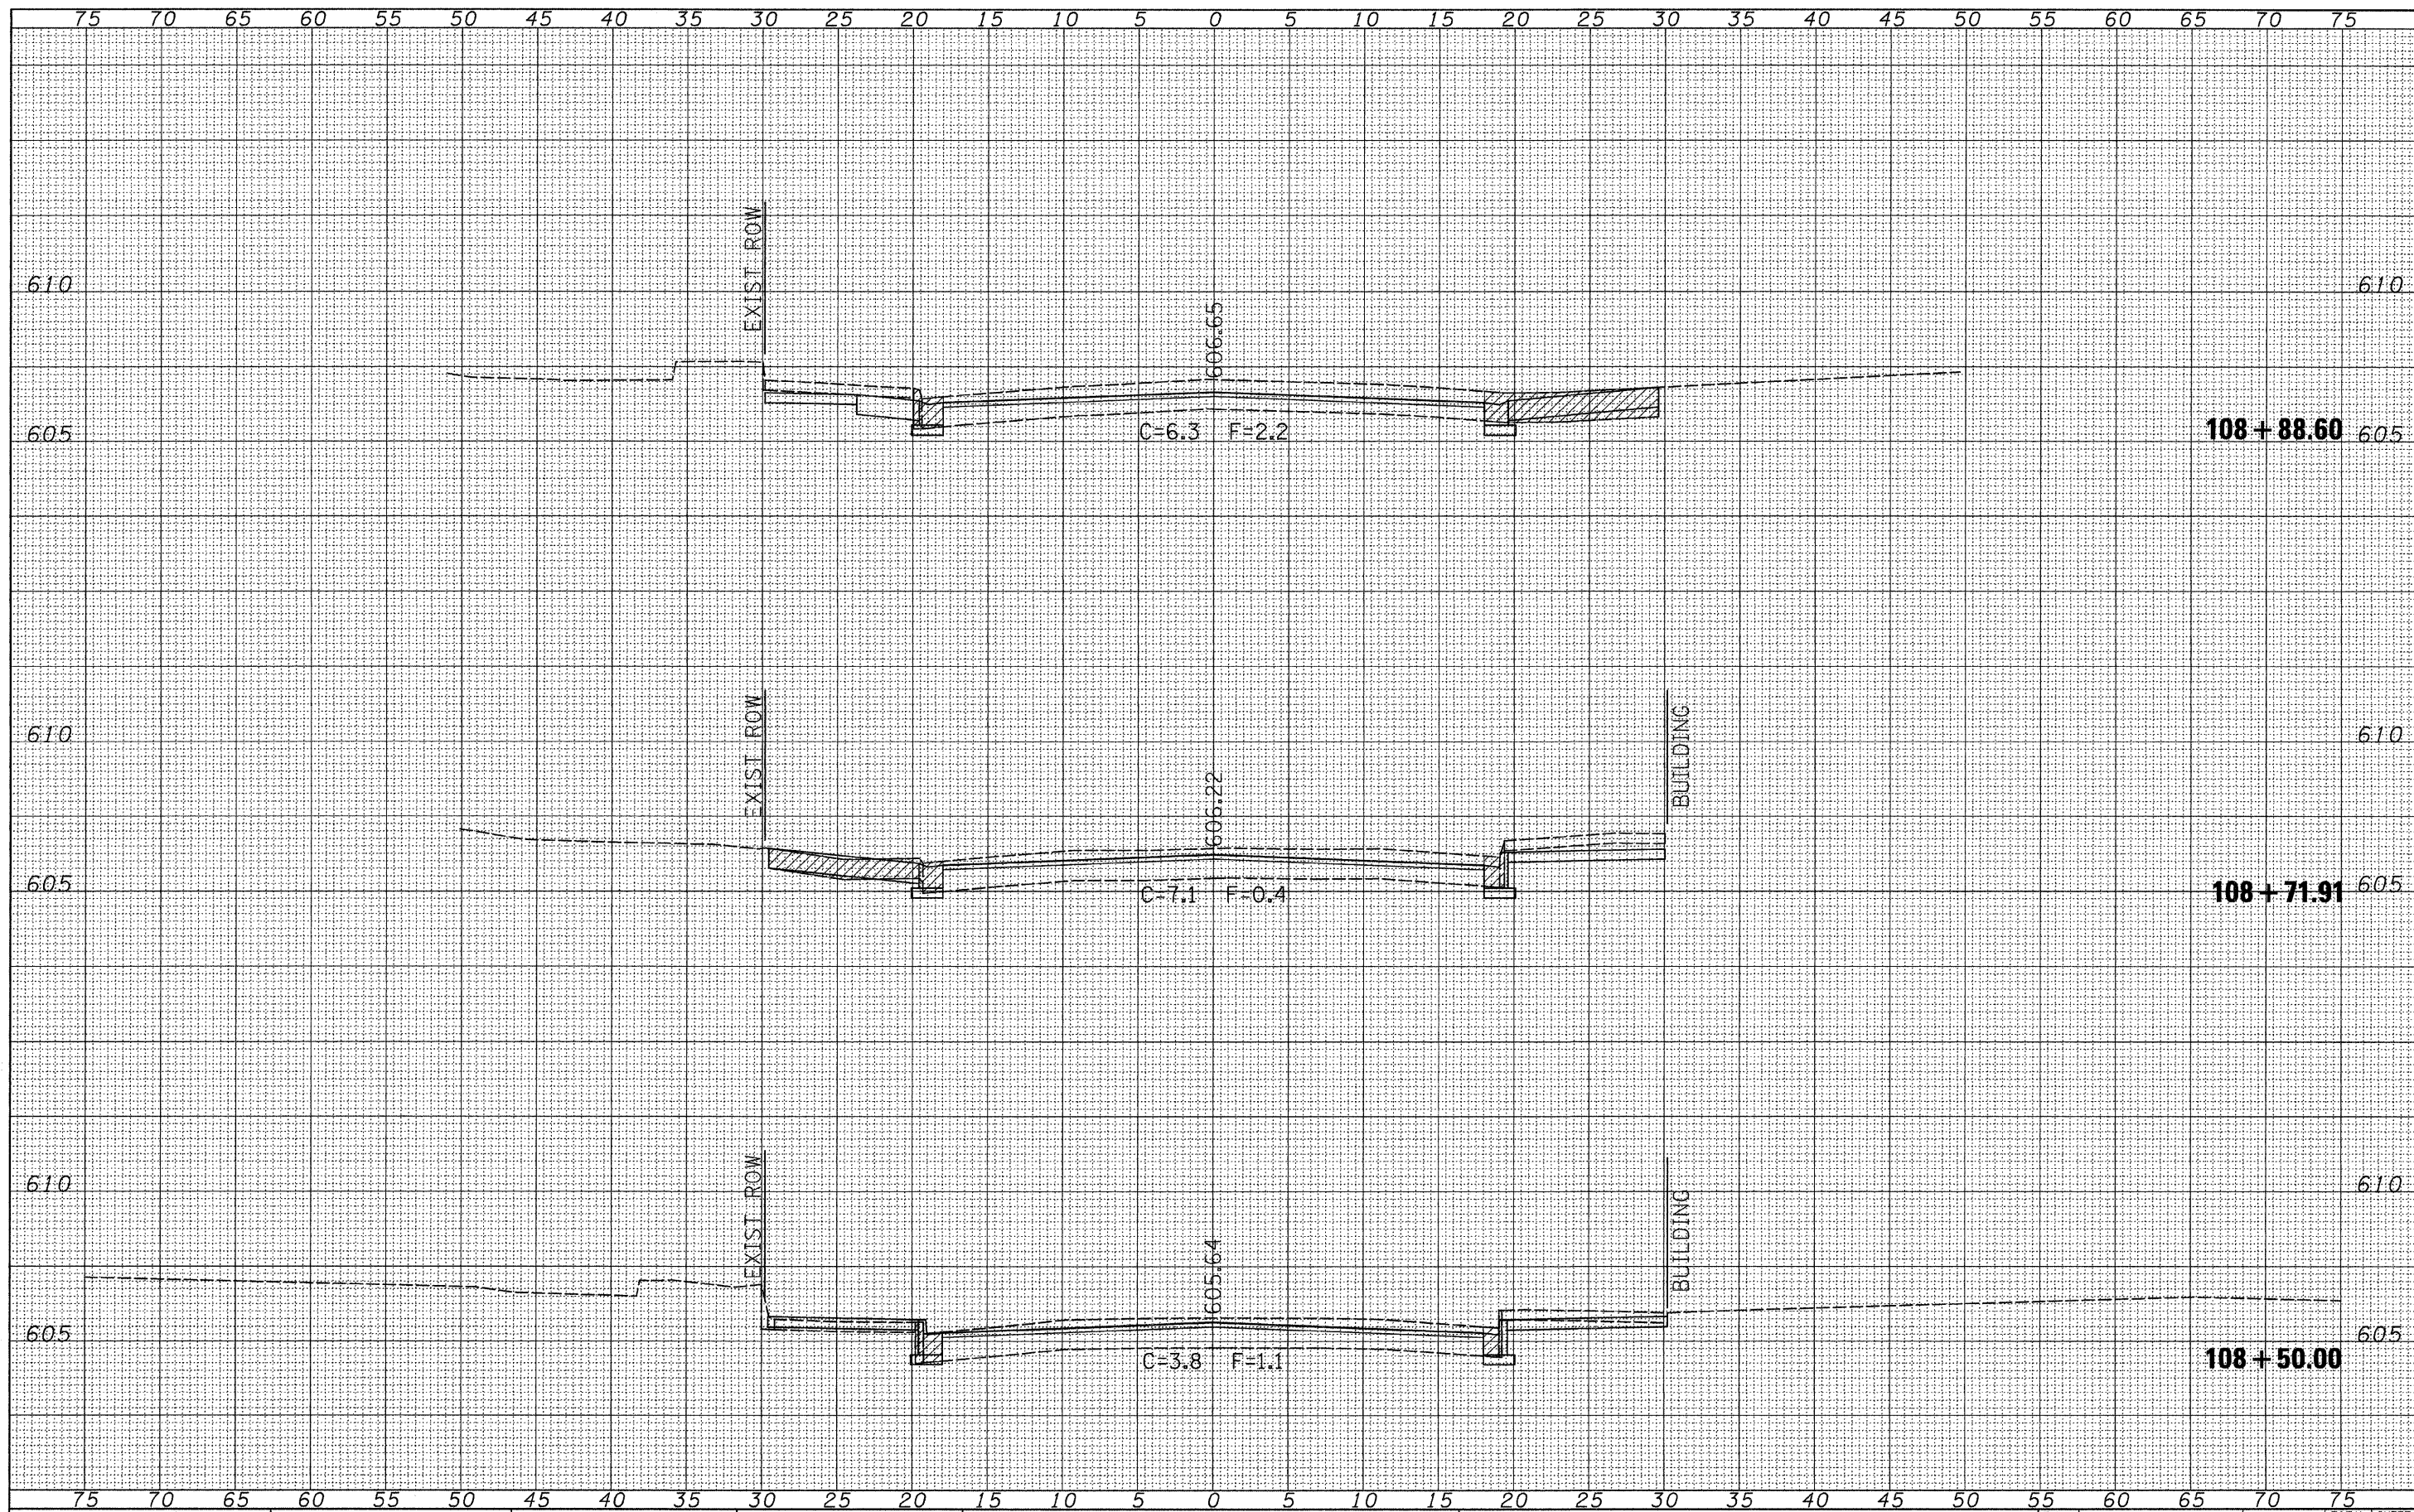

FILE NAME = w:\transportation\2893\ssheets.dgn

USER NAME = jolaon  
 PLT SCALE = 5.0000' / IN.  
 PLOT DATE = 2/23/2011

DESIGNED - JRB  
 DRAWN - JMO  
 CHECKED - JRB  
 DATE - 2/22/11

REVISED -  
 REVISED -  
 REVISED -  
 REVISED -

**STATE OF ILLINOIS  
 DEPARTMENT OF TRANSPORTATION**

**CITY OF JACKSONVILLE DOWNTOWN STREETS RECONSTRUCTION  
 CROSS SECTION SHEETS**  
 SCALE: SHEET NO. OF SHEETS STA. 108+50.00 TO STA. 108+88.60

F.A. RTE.	SECTION	COUNTY	TOTAL SHEETS	SHEET NO.
	10-00121-01-PV	MORGAN	77	69
			CONTRACT NO.	93547
ILLINOIS FED. AID PROJECT				