


FINAL SURVEY NO.	SURVEYED	BY	DATE
	PLOTTED		
	TEMPLATE		
	AREAS CHECKED		

ORIGINAL SURVEY NO.	SURVEYED	BY	DATE
	PLOTTED		
	TEMPLATE		
	AREAS CHECKED		

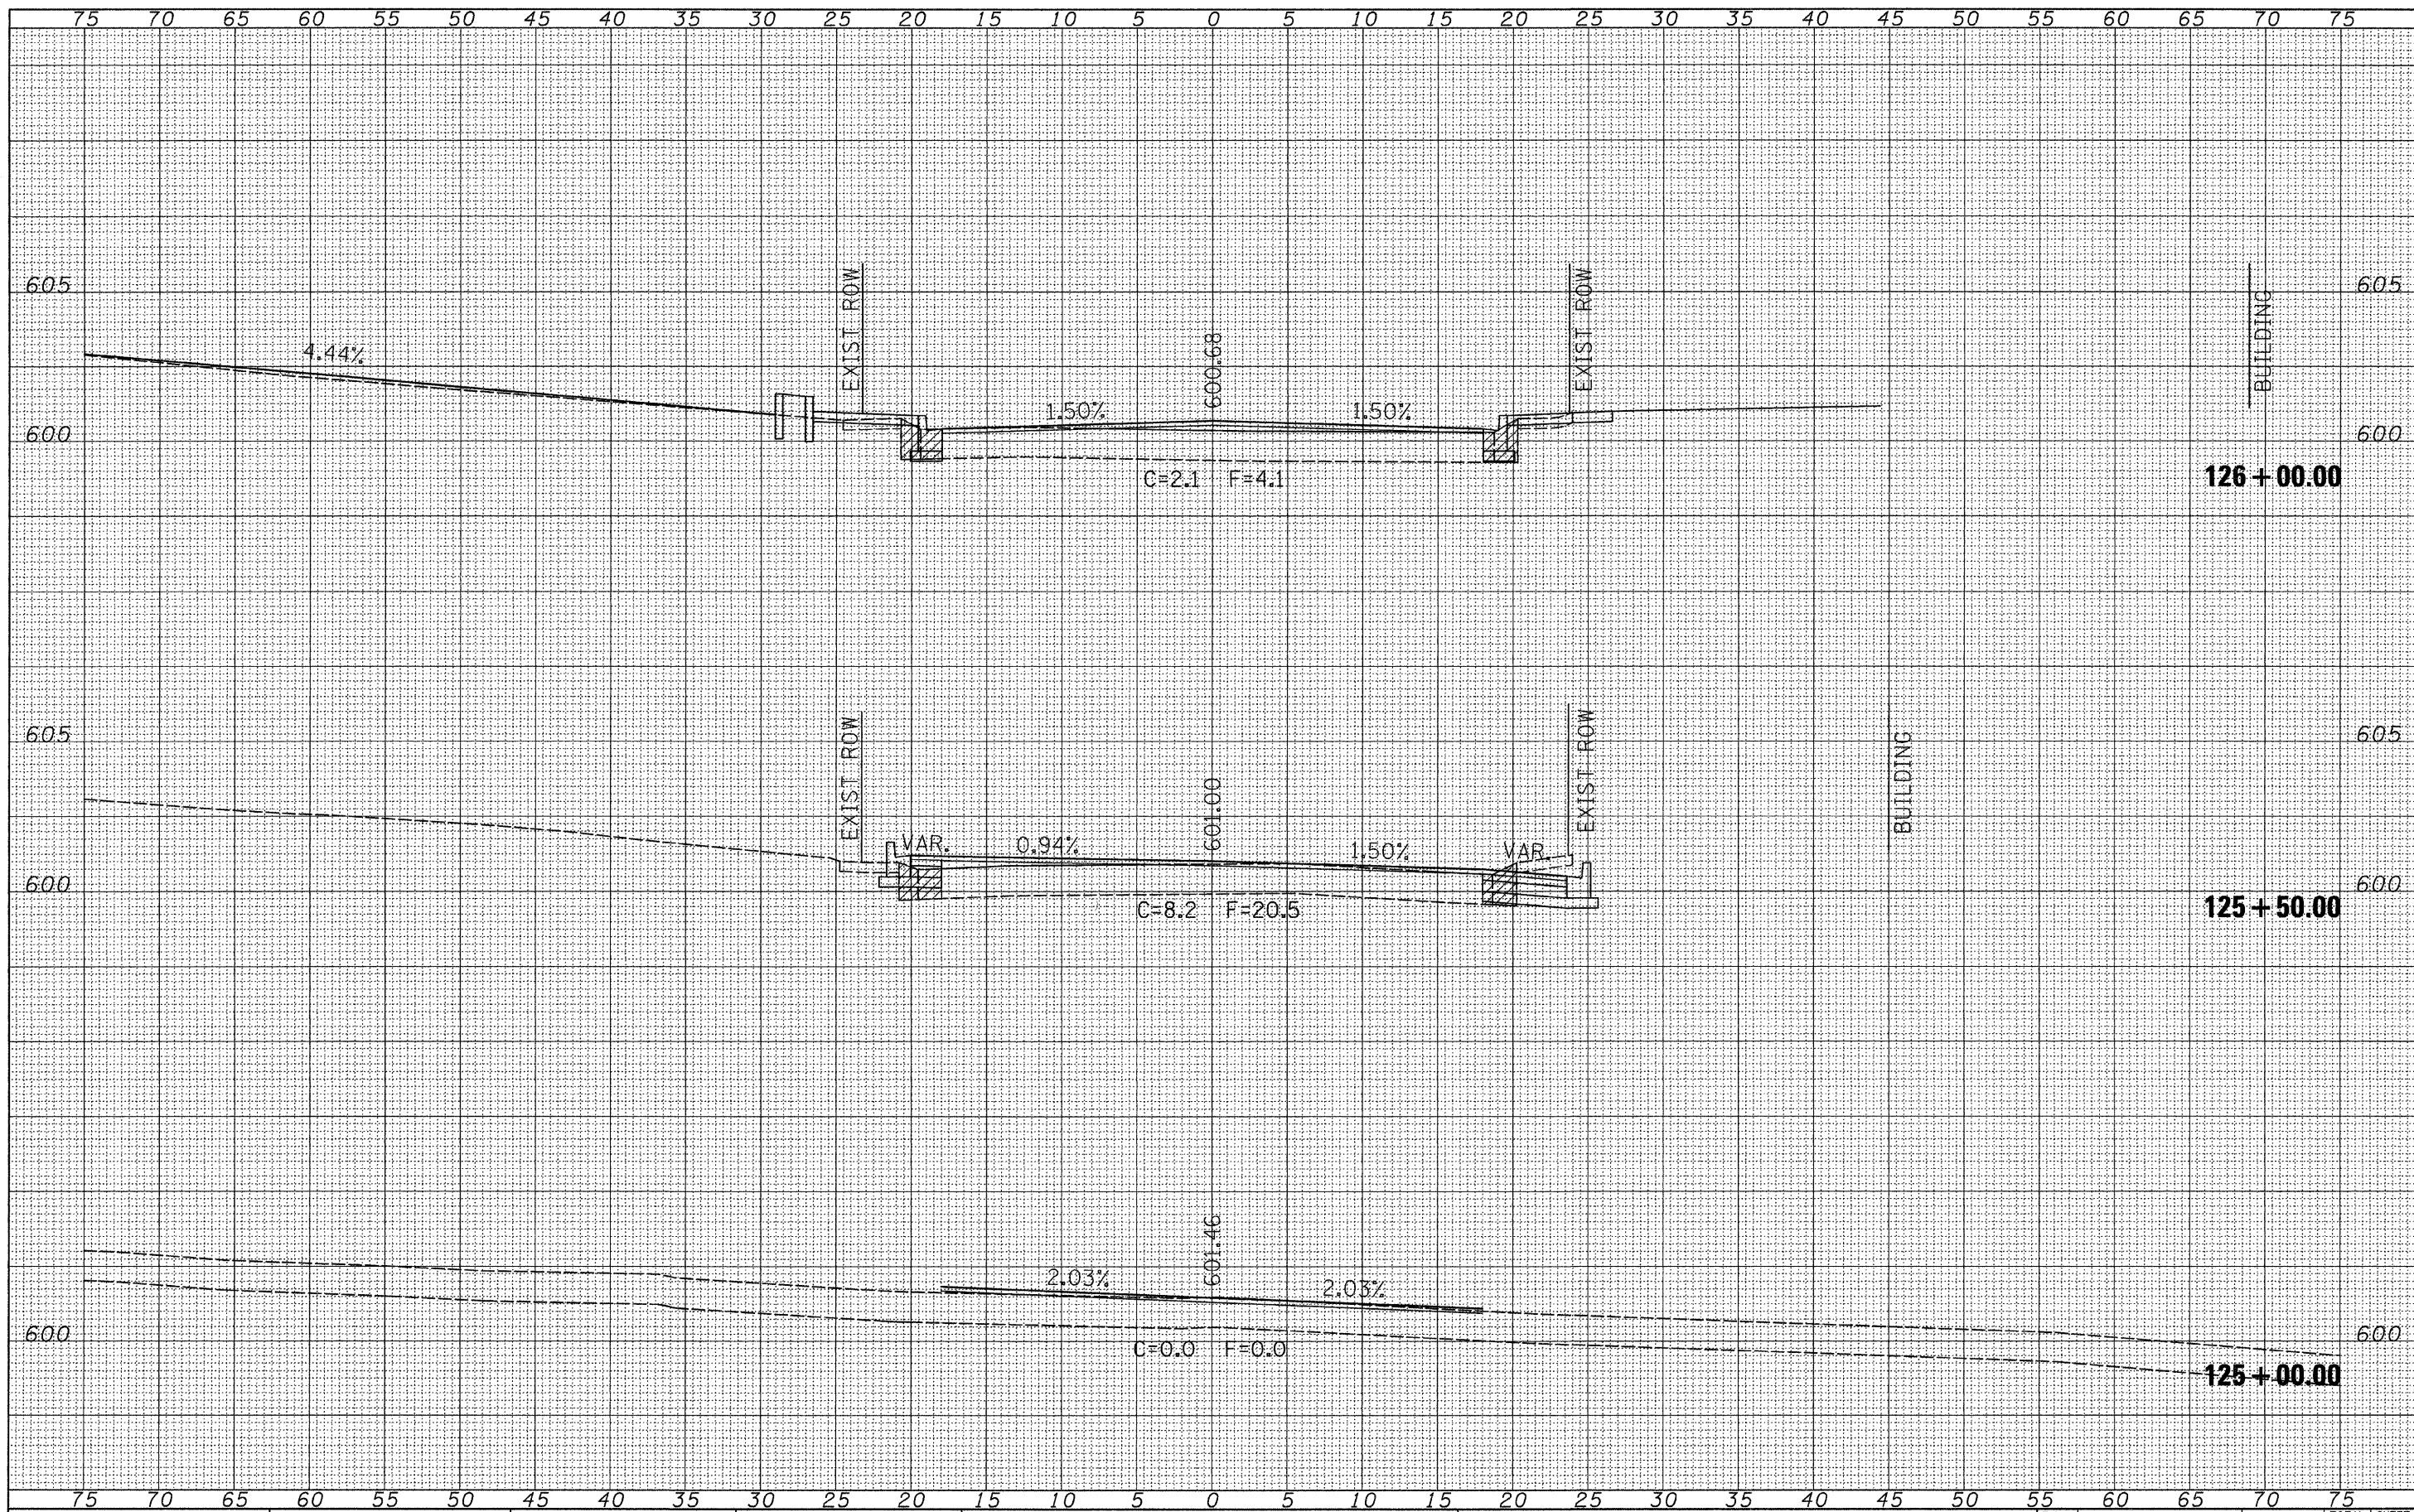

FILE NAME = v:\transportation\2893\ssheets.dgn
 USER NAME = Jolson
 PLT SCALE = 5.0000' / IN.
 PLT DATE = 2/23/2011

DESIGNED - JRB
 DRAWN - JMO
 CHECKED - JRB
 DATE - 2/23/11

REVISD -
 REVISD -
 REVISD -
 REVISD -

STATE OF ILLINOIS
 DEPARTMENT OF TRANSPORTATION

CITY OF JACKSONVILLE DOWNTOWN STREETS RECONSTRUCTION
 CROSS SECTION SHEETS
 SCALE: SHEET NO. OF SHEETS STA. 125+00.00 TO STA. 126+00.00

F.A. RTE. SECTION COUNTY TOTAL SHEETS SHEET NO.
 10-00121-01-PV MORGAN 77 76
 CONTRACT NO. 93547
 ILLINOIS FED. AID PROJECT

126+00.00
 125+50.00
 125+00.00