

SECTION 27, T. 3 N., R. 5 W., 4th P.M.

FREDERICK WEINBERG

CITY OF AUGUSTA

RONALD M. RANDALL


SECTION 22, T. 3 N., R. 5 W., 4th P.M.

BARBARA JEAN HILAND

LORENE TOTSCH

RONALD M. RANDALL

ROUTE NO.	SECTION	COUNTY	TOTAL SHEETS	SHEET NO.
F.A.S. 432 C.H. 20	07- 00057- 02-RS	HANCOCK	8	8
FHWA REG. NO. 4		ILLINOIS	AUGUSTA ROAD	
CONTRACT NO: 93548				

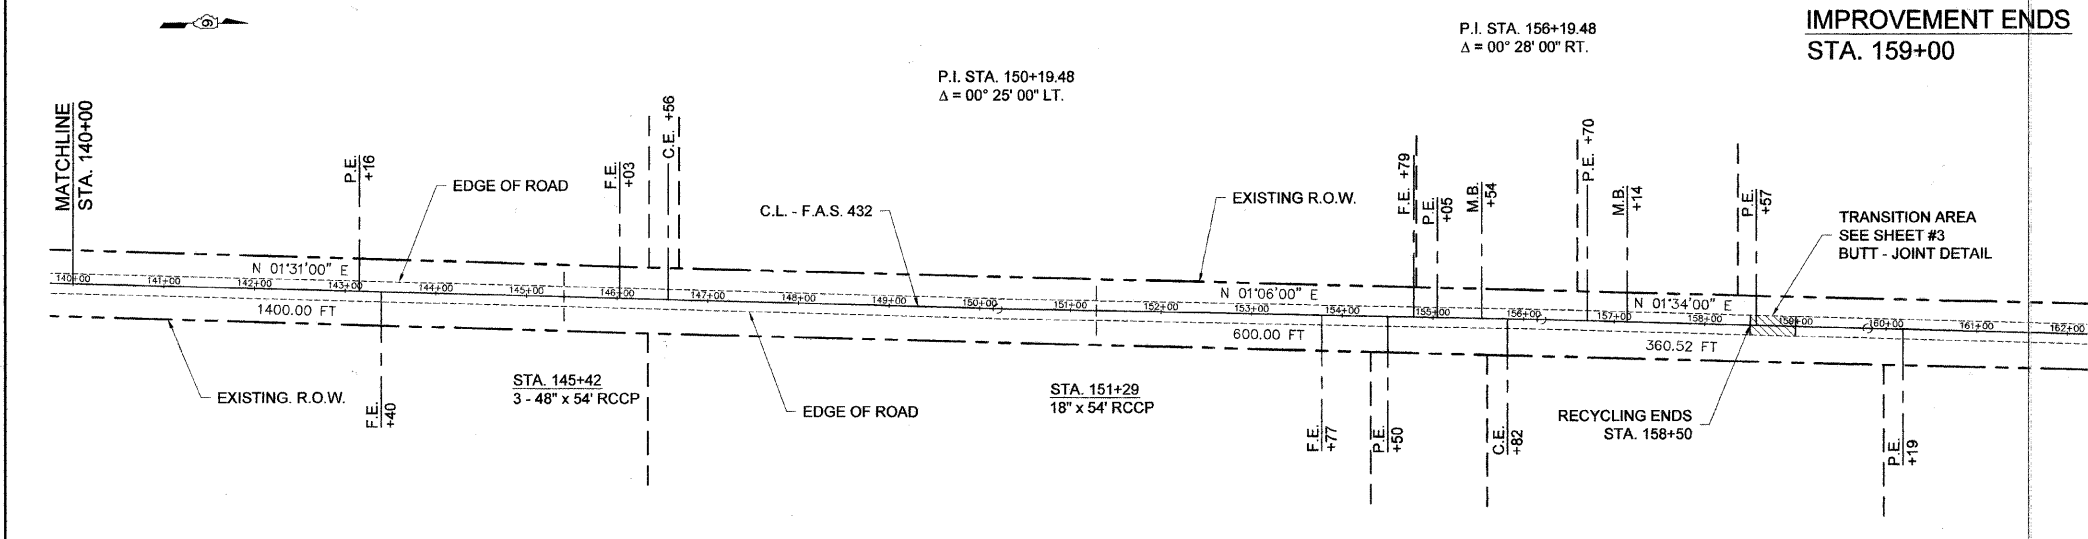

SCALES:
1" = 100' HOR
1" = 10' VER

DAVID A. & KAREN S. JANSSEN

LLOYD W. & JOAN M. ALEXANDER

RICHARD D. MULVANE

LLOYD W. & JOAN M. ALEXANDER

RAMONA J. COLLINS

SECTION 26, T. 3 N., R. 5 W., 4th P.M.

SECTION 23, T. 3 N., R. 5 W., 4th P.M.

NOTE: NO BENCH MARKS OR CONTROL POINTS ARE PROVIDED WITH THESE PLANS.

