


DATE	
BY	
FINAL SURVEY	
NOTE BOOK NO.	
AREAS CHECKED	

DATE	
BY	
ORIGINAL SURVEY	
NOTE BOOK NO.	
AREAS CHECKED	

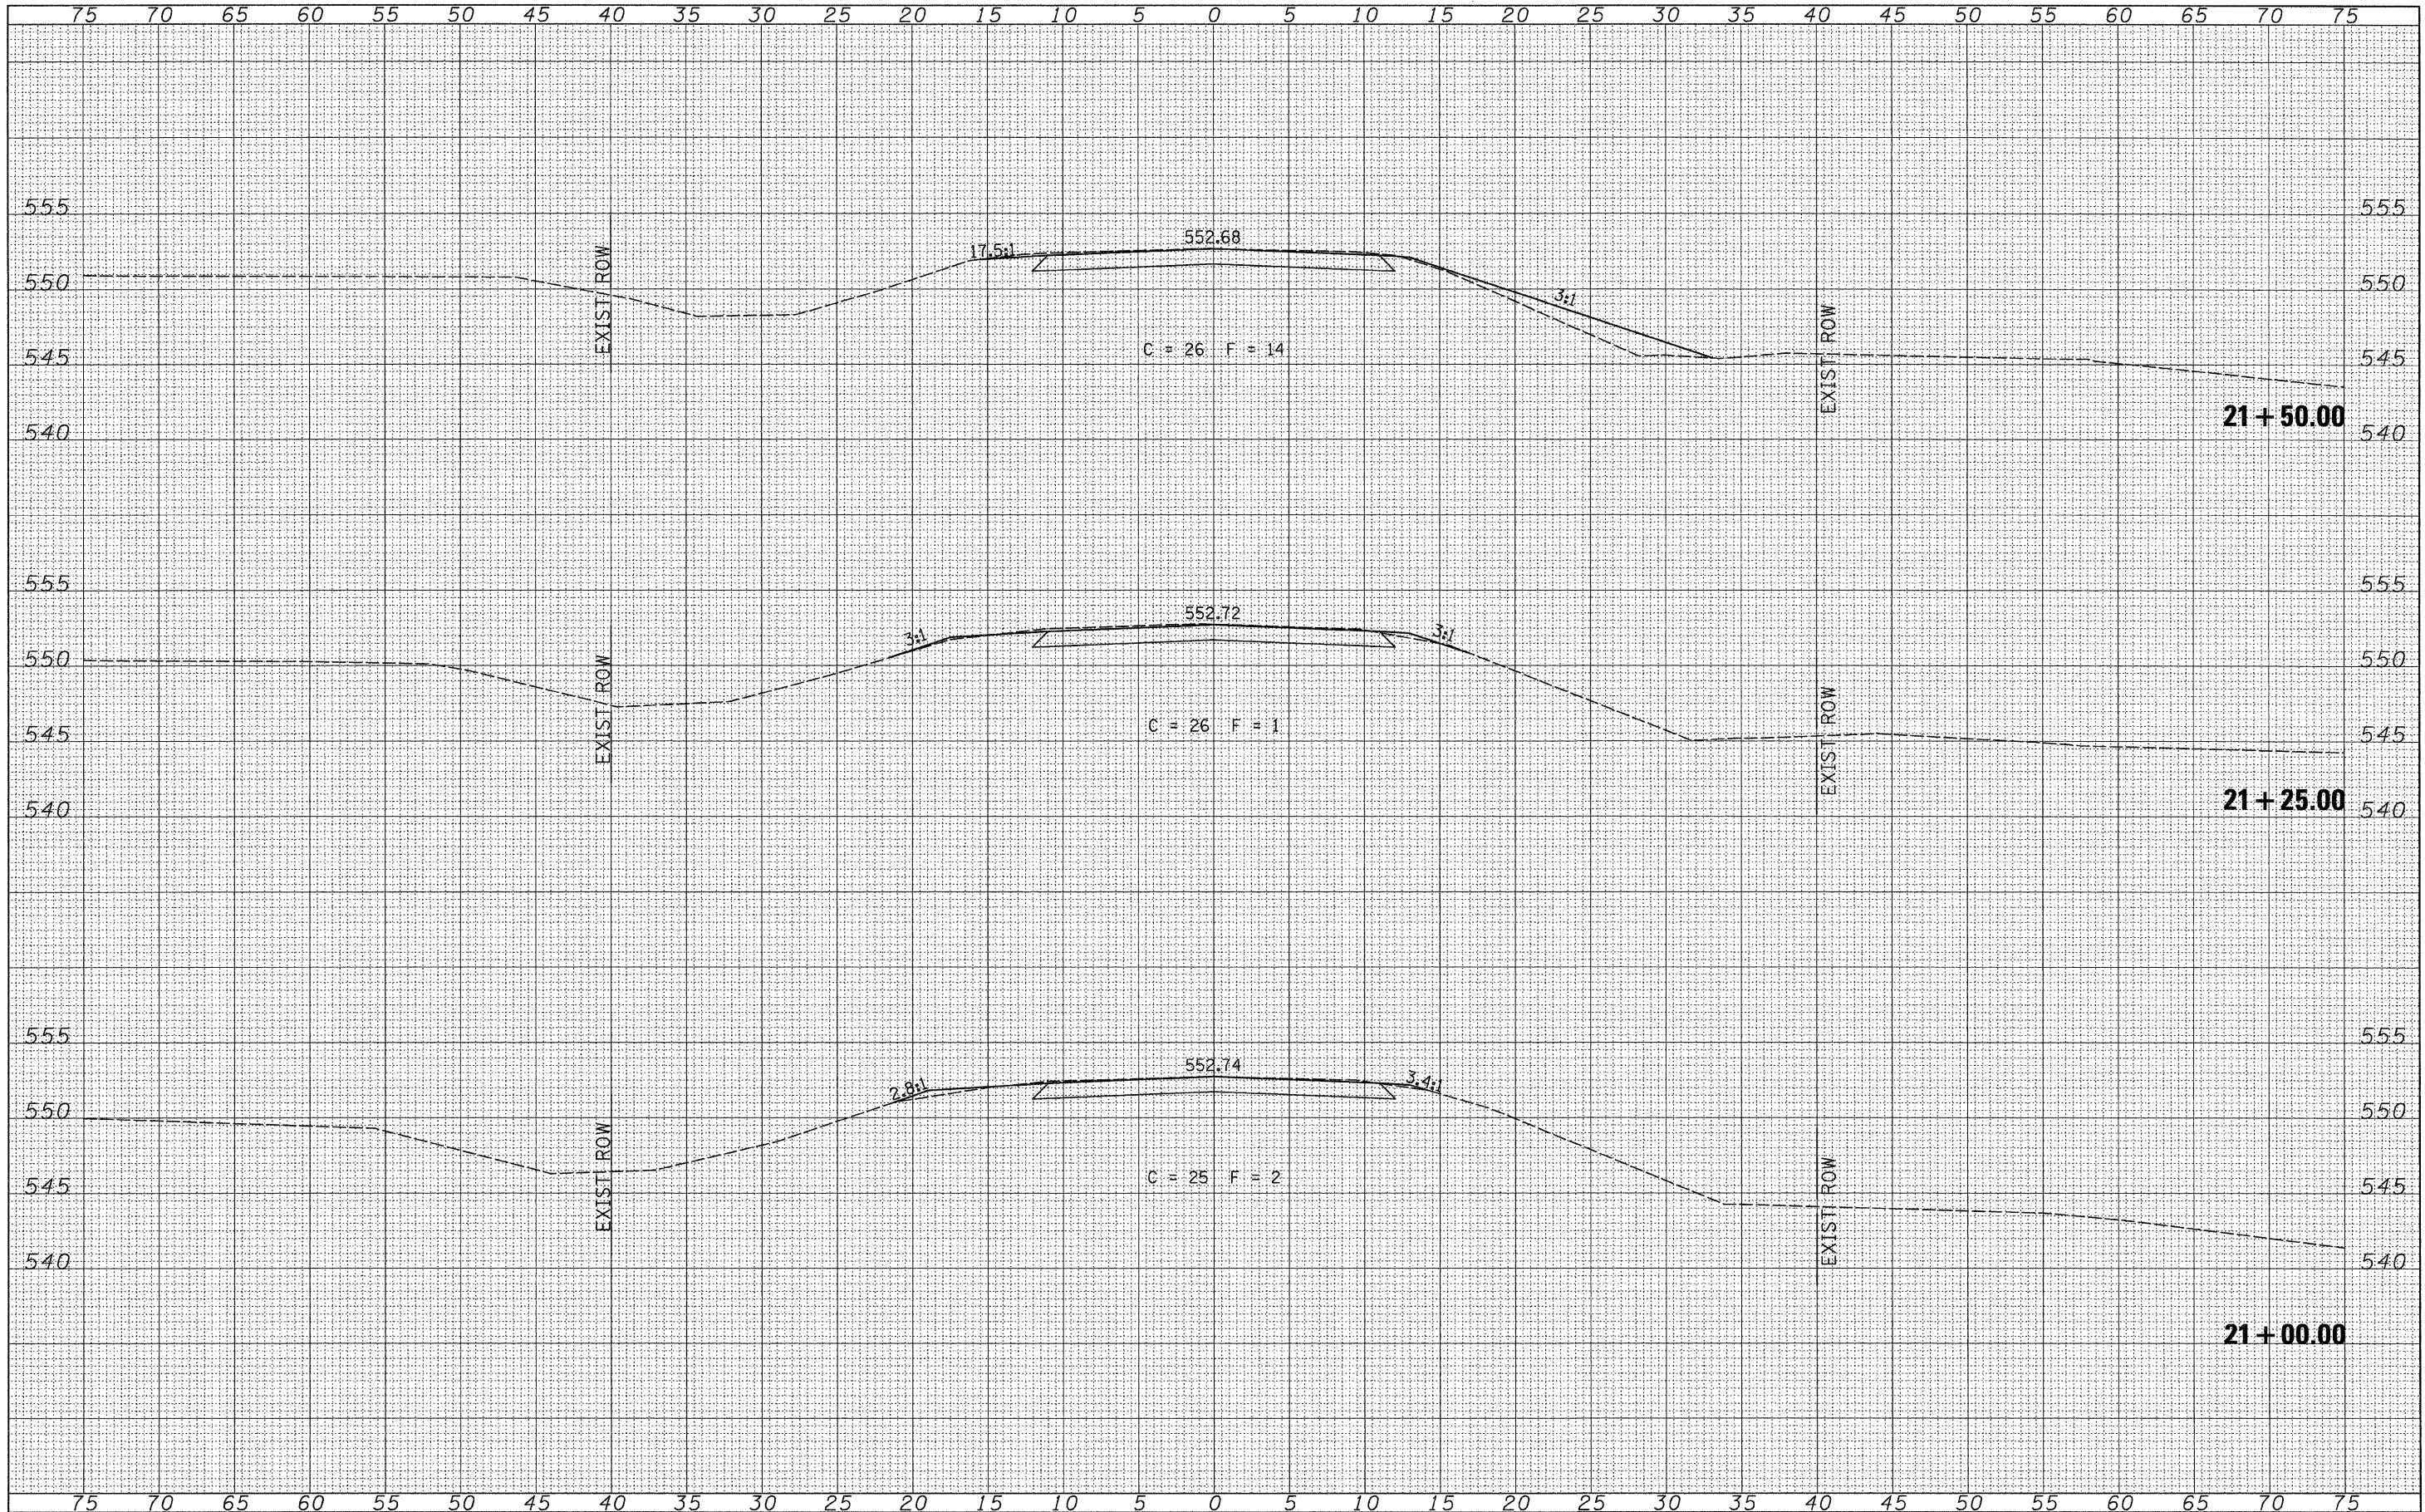

FILE NAME = V:\Bridg\2824 - Mason\2824xshsta.dgn

USER NAME = cthomas	DESIGNED -	REVISED -
PLOT SCALE = 5/8" = 1'	DRAWN -	REVISED -
PLOT DATE = 3/4/2011	CHECKED -	REVISED -
	DATE -	REVISED -

**MASON COUNTY
COUNTY HIGHWAY 19 OVER
SLEEPY HOLLOW DITCH**

CROSS SECTIONS

SCALE: 1"=5' SHEET NO. 5 OF 6 SHEETS STA. 21+00.00 TO STA. 21+50.00

F.A.S. RTE.	SECTION	COUNTY	TOTAL SHEETS	SHEET NO.
1595	08-00035-01-BR	MASON	22	21
FED. ROAD DIST. NO. 7 [ILLINOIS] FED. AID PROJECT BRS-1595(104)			CONTRACT NO. 93549	