


DATE	
BY	
FINAL SURVEY	
NOTE BOOK	
NO.	
SURVEYED	
PLOTTED	
DATE	
AREAS CHECKED	

DATE	
BY	
ORIGINAL SURVEY	
NOTE BOOK	
NO.	
SURVEYED	
PLOTTED	
DATE	
AREAS CHECKED	

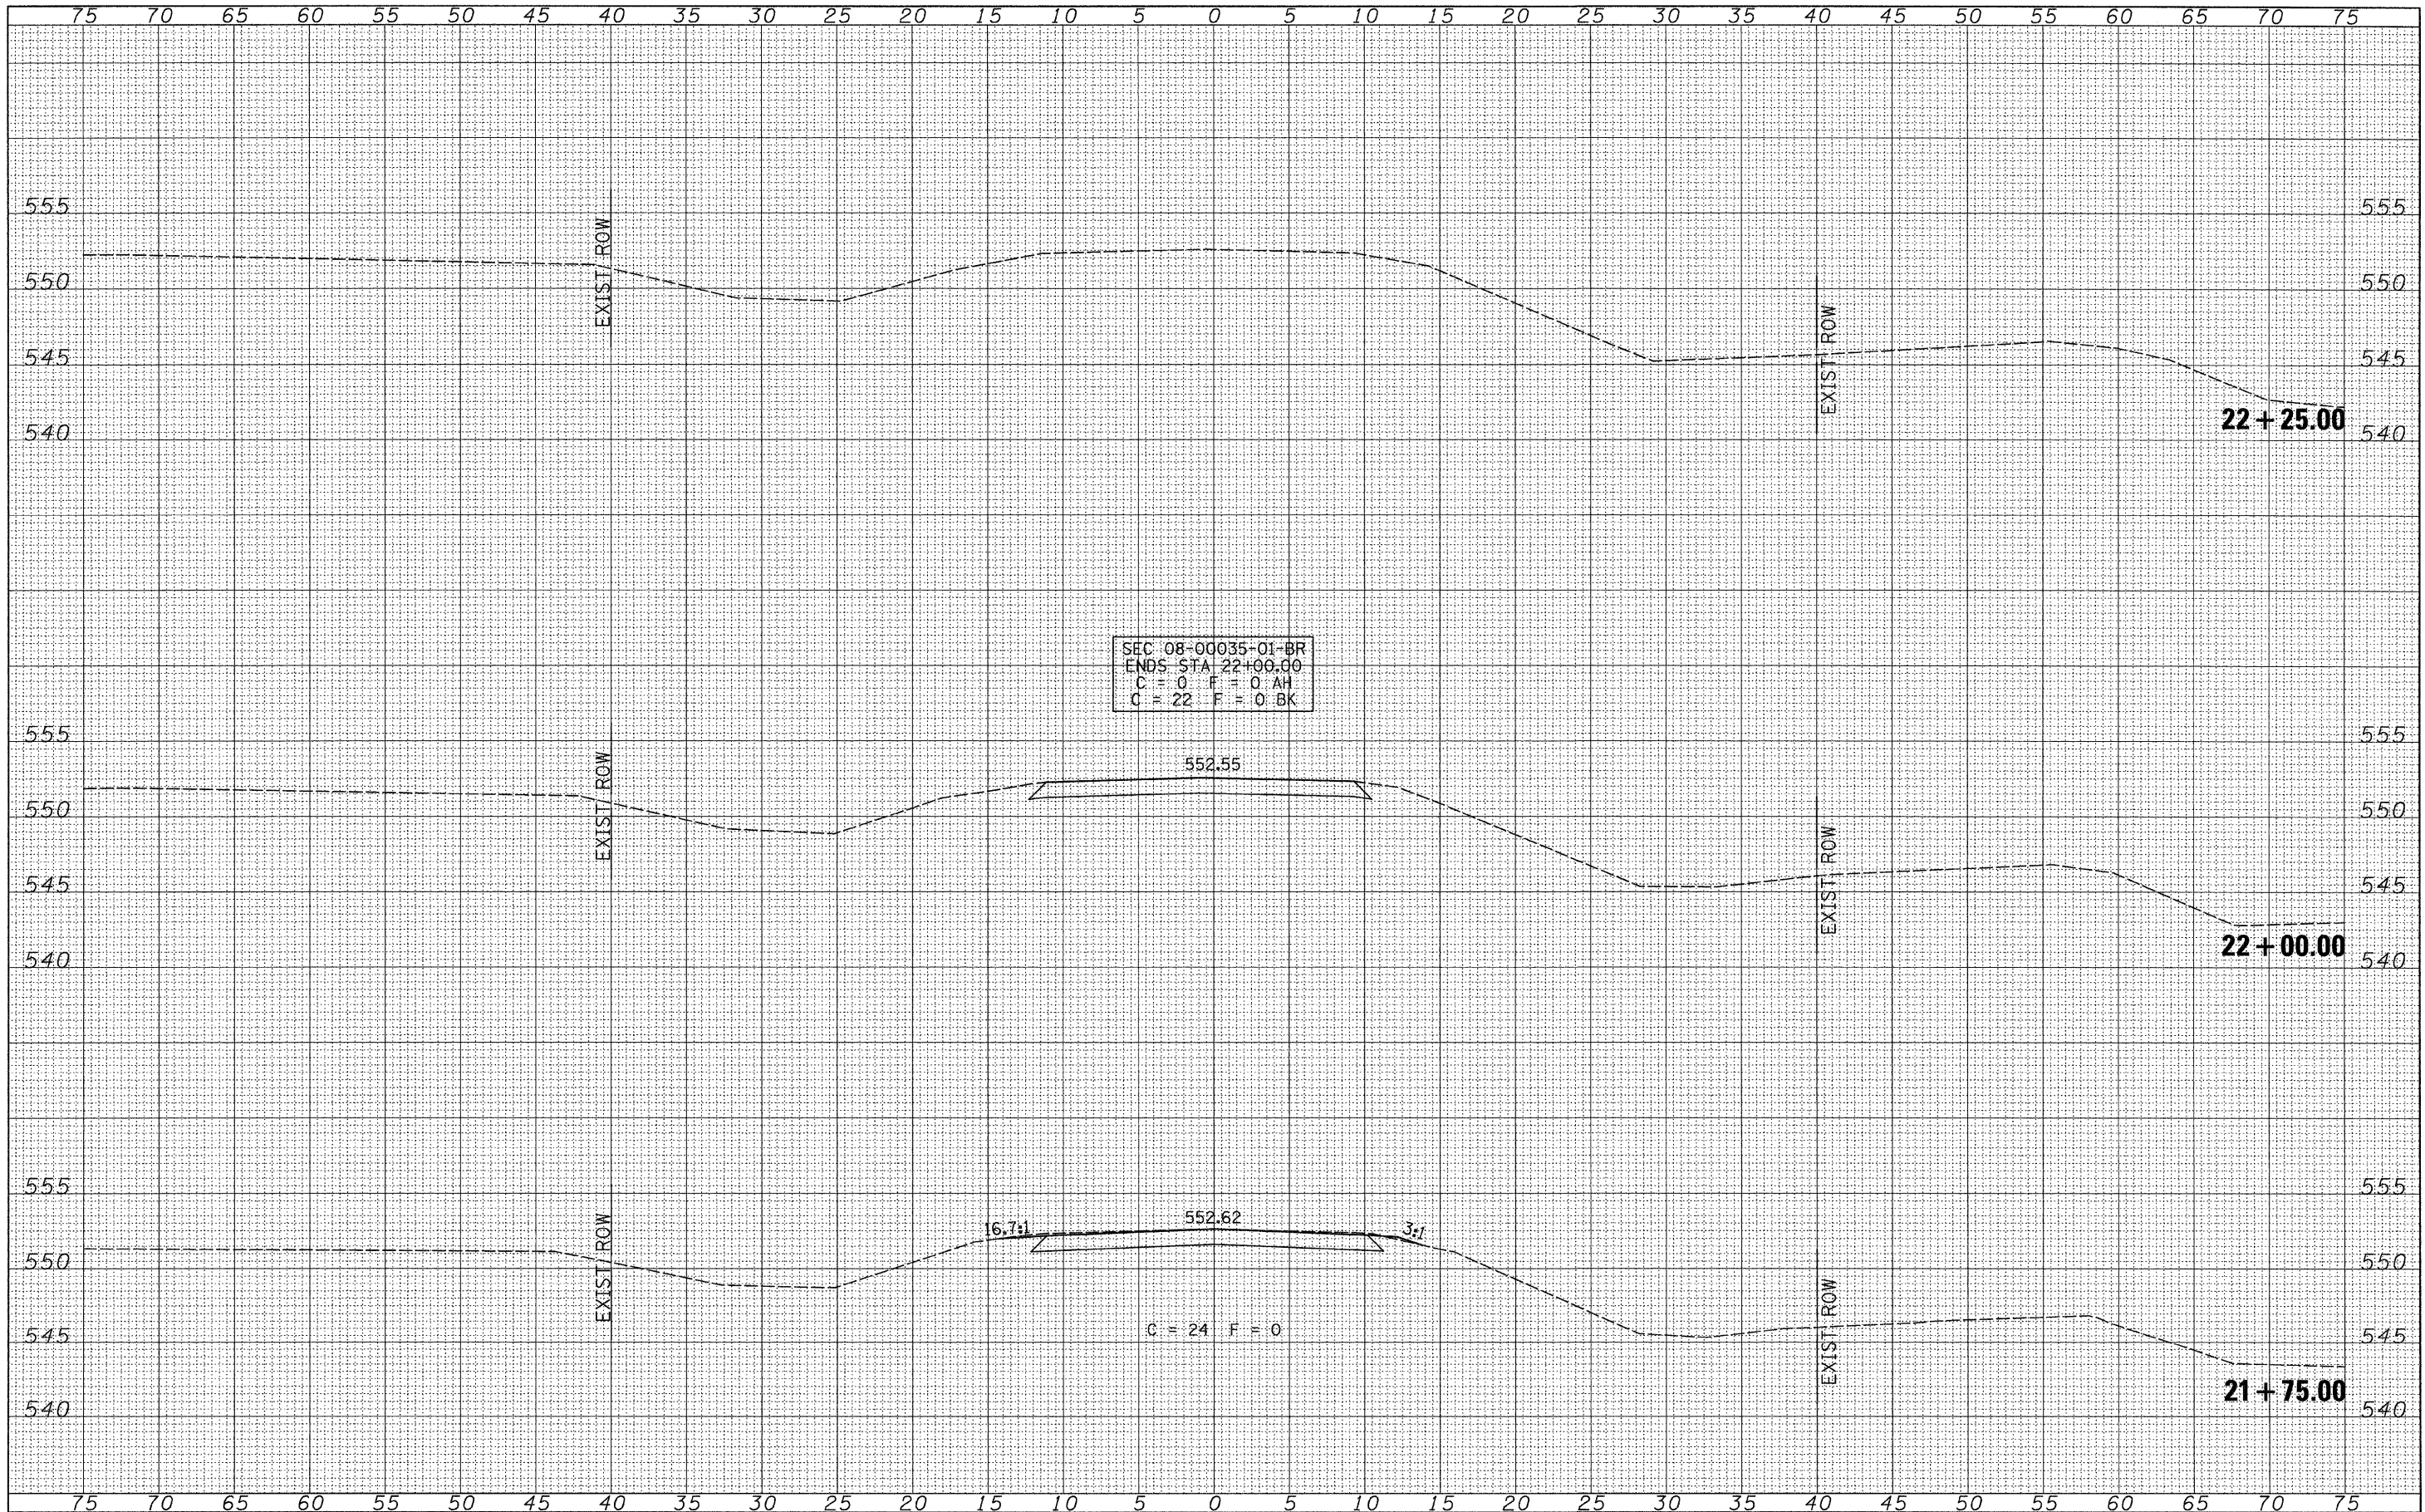

SEC 08-00035-01-BR
 ENDS STA 22+00.00
 C = 0 F = 0 AH
 C = 22 F = 0 BK

**MASON COUNTY
 COUNTY HIGHWAY 19 OVER
 SLEEPY HOLLOW DITCH**

CROSS SECTIONS

FILE NAME =
 V:\Bridges\2824 - Mason\2824xhsta.dgn

USER NAME = cthomas	DESIGNED -	REVISED -
PLLOT SCALE = 5.00' / IN.	DRAWN -	REVISED -
PLLOT DATE = 3/4/2011	CHECKED -	REVISED -
	DATE -	REVISED -

SCALE: 1"=5' SHEET NO. 6 OF 6 SHEETS STA. 21+75.00 TO STA. 22+50.00

F.A.S. RTE.	SECTION	COUNTY	TOTAL SHEETS	SHEET NO.
1595	08-00035-01-BR	MASON	22	22
CONTRACT NO. 93549				
FED. ROAD DIST. NO. 7 ILLINOIS FED. AID PROJECT BRS-1595(04)				