


ROUTE NO.	SECTION	COUNTY	TOTAL SHEETS	SHEET NO.
CH 7	*	MACON	29	20
STA. 24+28.19		TO STA. 24+50.00		
FED. RD. DIST. NO. 7	ILLINOIS	PROJECT		
* 05-00188-06-BR				

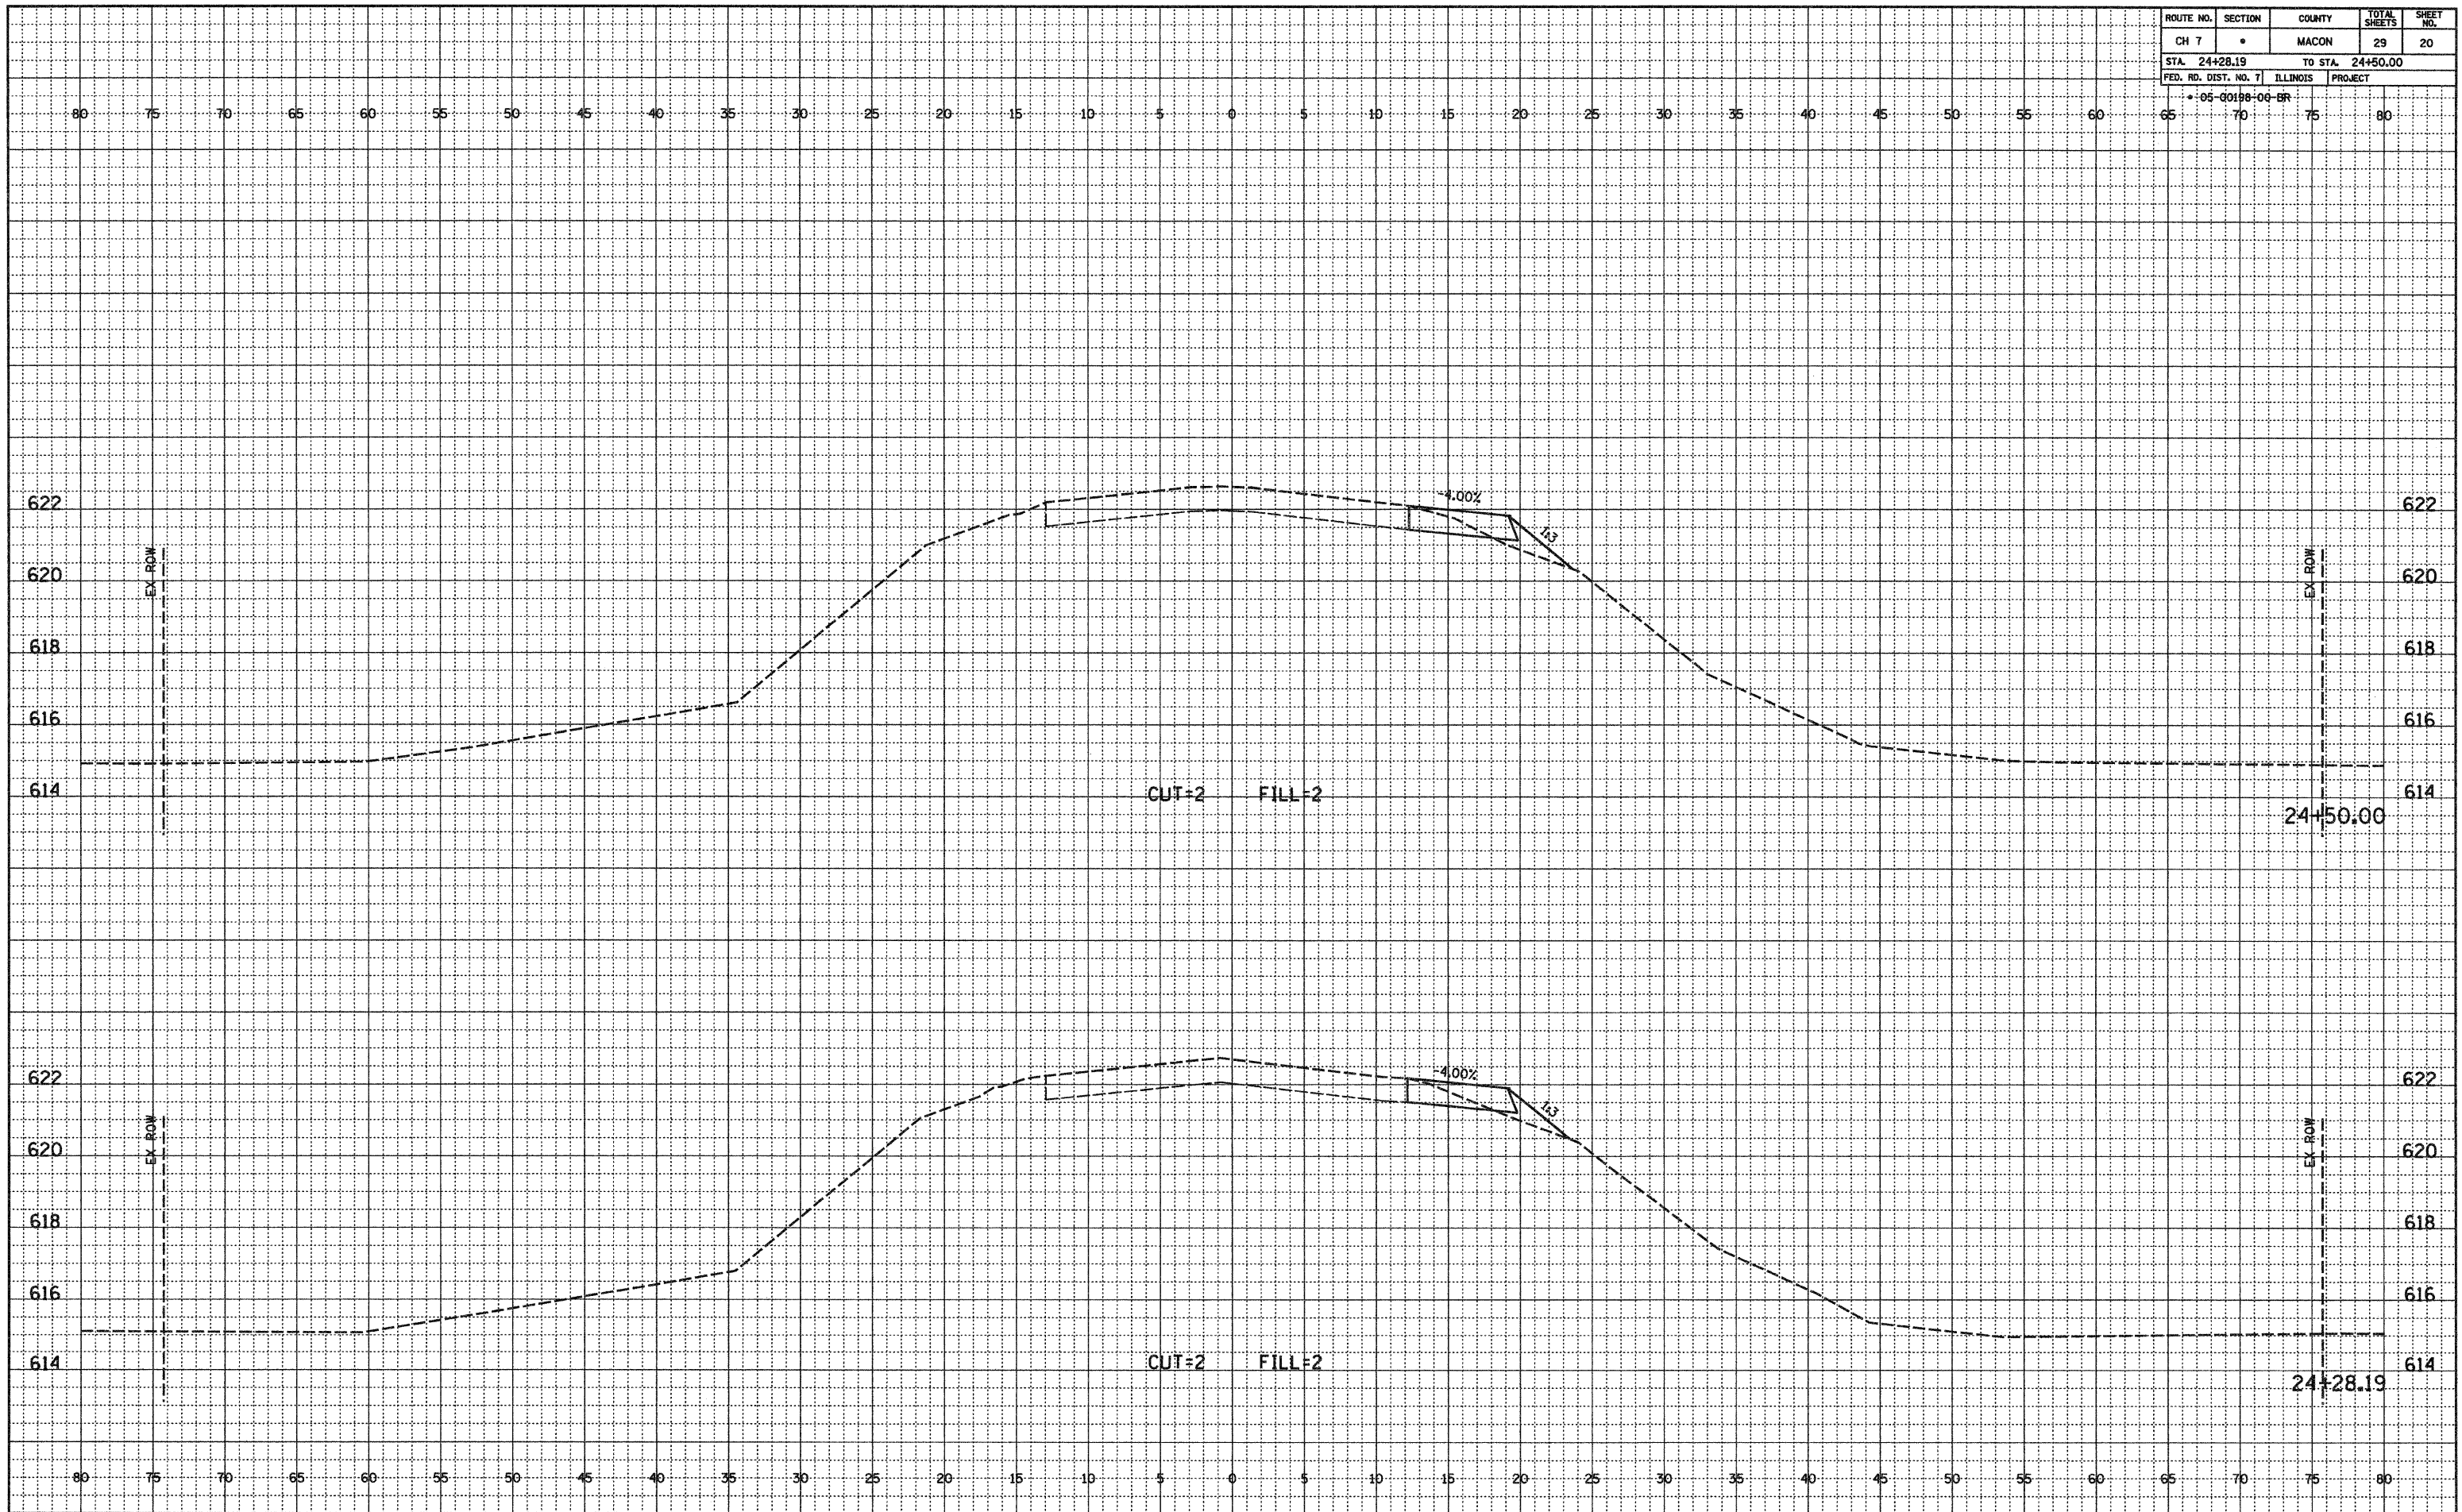

FINAL	SURVEYED	BY	DATE
NOTEBOOK	PLOTTED		
NO.	NO.		

ORIGINAL	SURVEYED	BY	DATE
NOTEBOOK	PLOTTED		
NO.	NO.		

CH 7 CROSS SECTIONS