


ROUTE NO.	SECTION	COUNTY	TOTAL SHEETS	SHEET NO.
CH 7		MACON	29	21
STA. 25+00.00		TO STA. 25+28.50		
FED. RD. DIST. NO. 7		ILLINOIS PROJECT		
• 05-00198-06-BR				

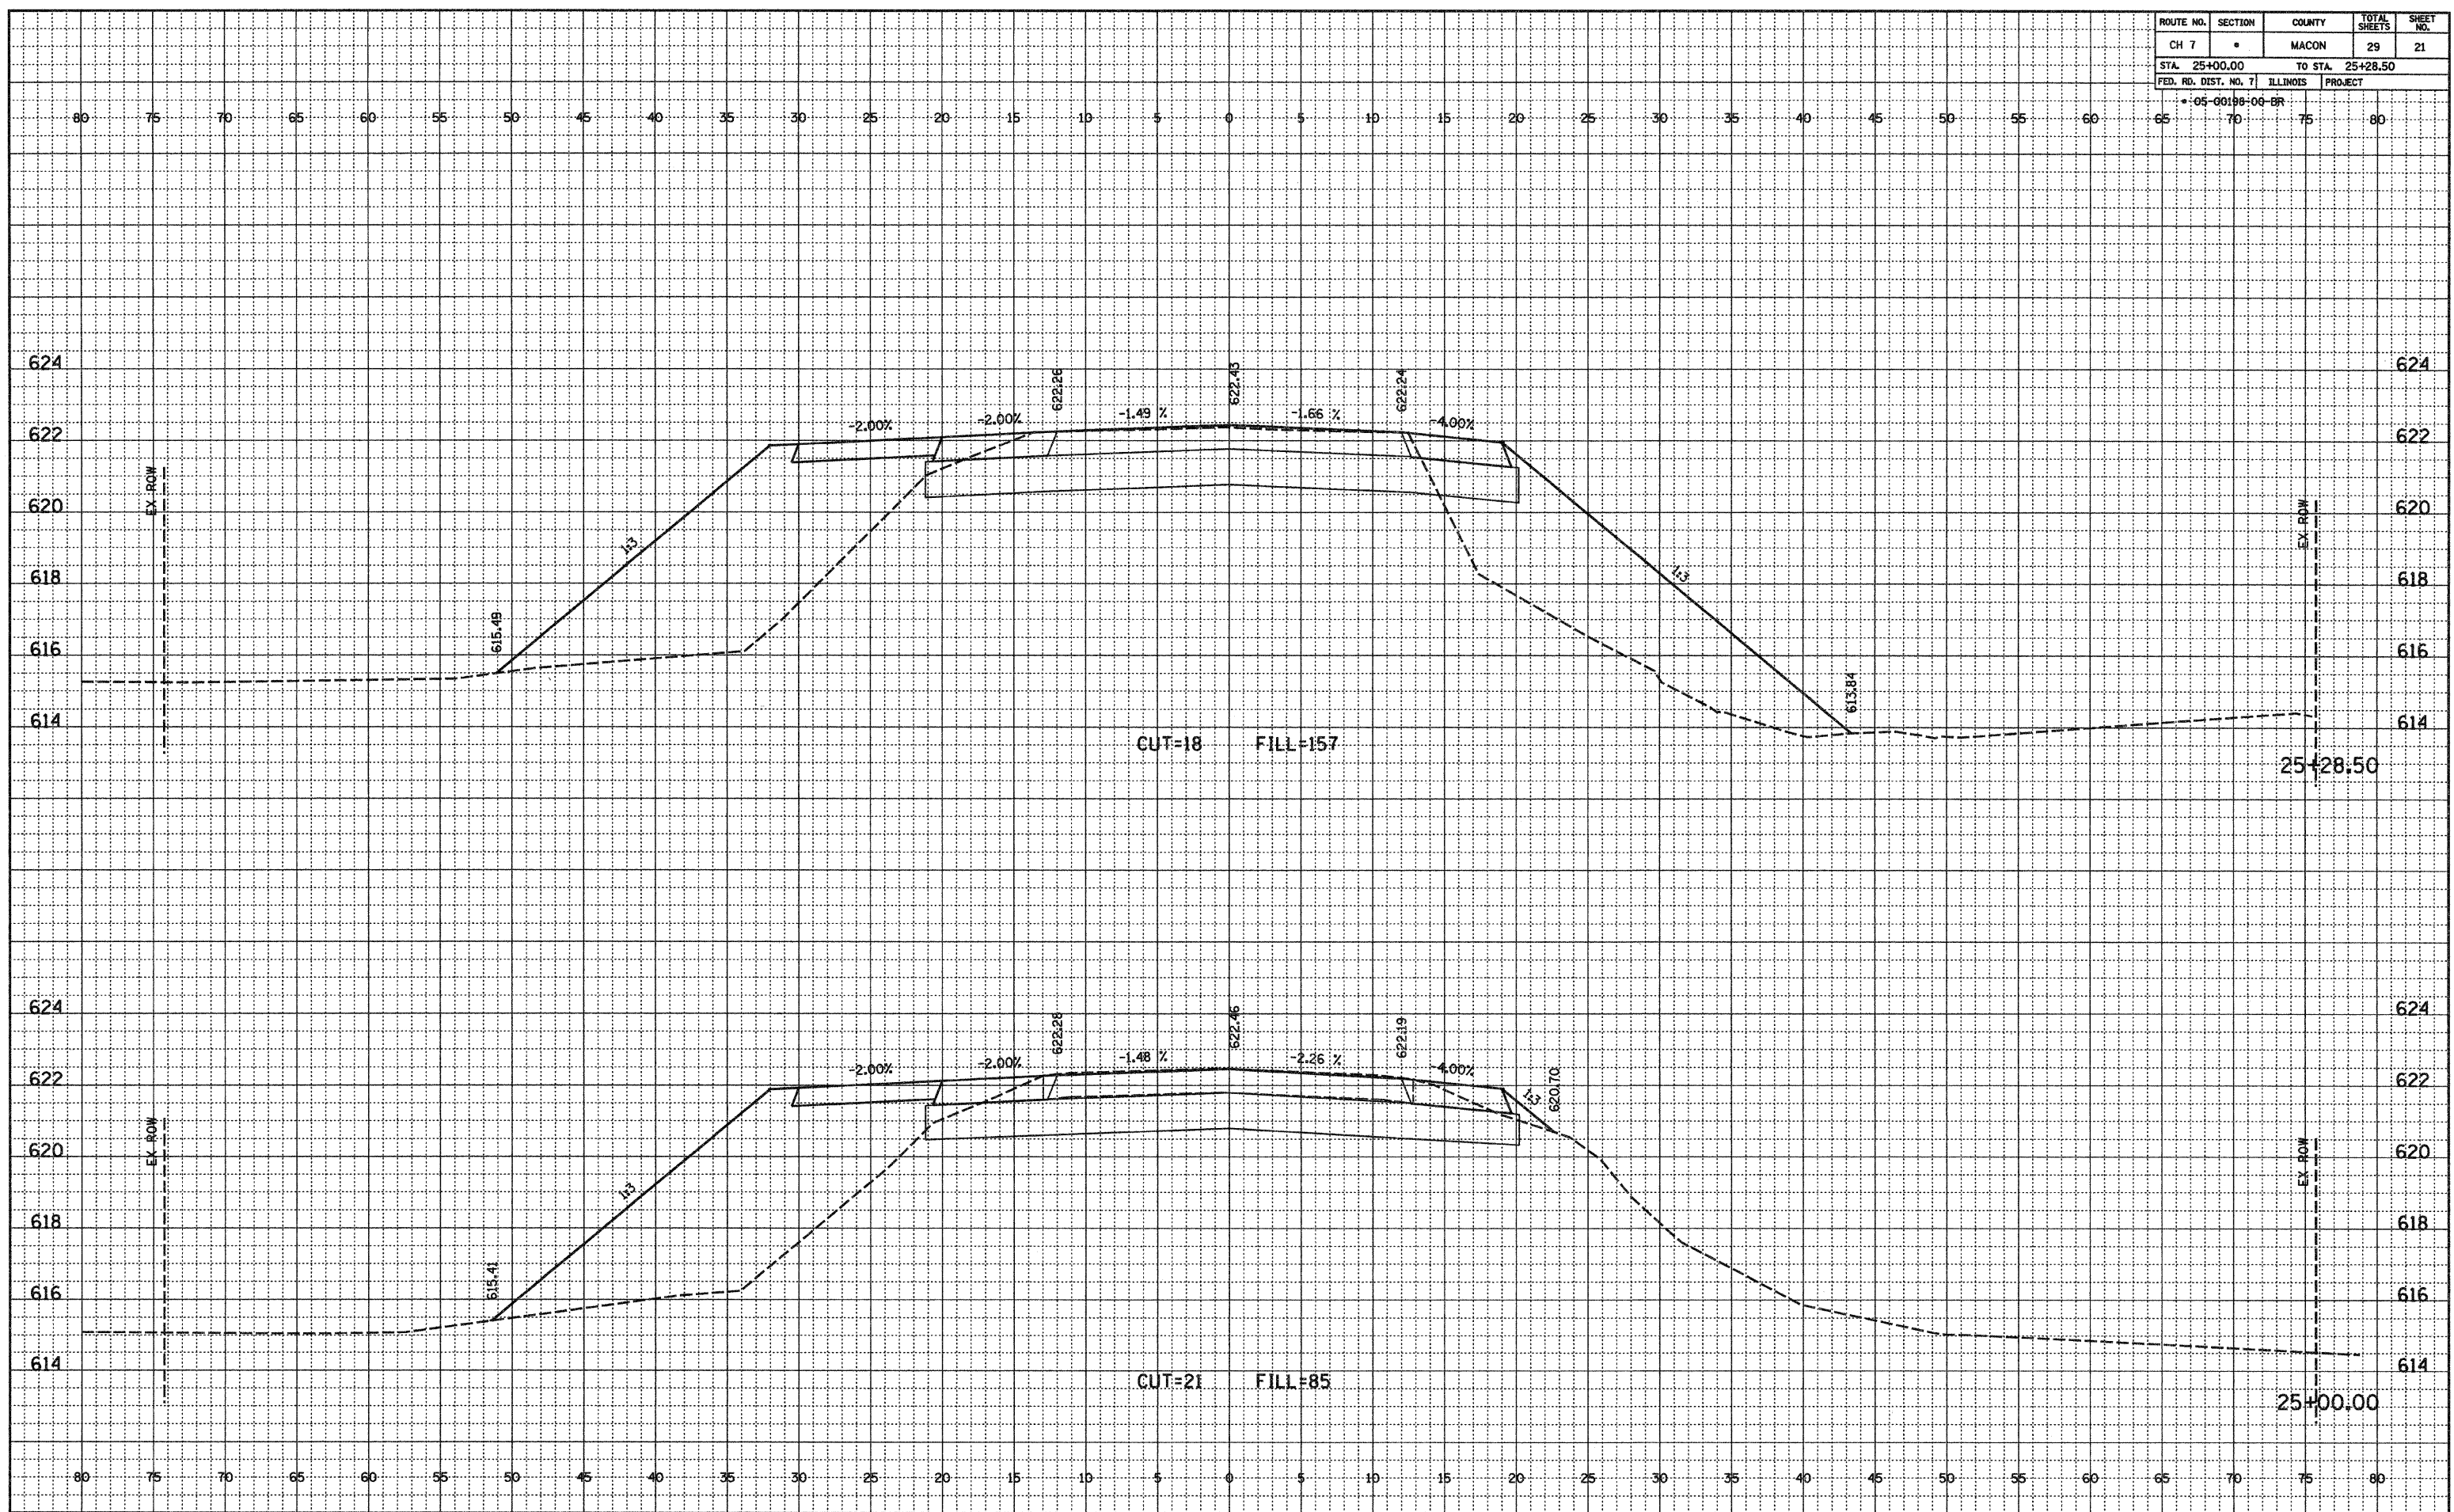

CH 7 CROSS SECTIONS

FINAL SURVEYED
 PLOTTED
 NOTEBOOK ALIGNMENT CHECKED
 NO. OF WAT. CHECKED
 NO. _____

ORIGINAL SURVEYED
 PLOTTED
 NOTEBOOK GRADES CHECKED
 STRUCTURE NOTATIONS OK'D
 NO. _____