


ROUTE NO.	SECTION	COUNTY	TOTAL SHEETS	SHEET NO.
CH 7	*	MACON	29	24
STA. 26+67.84		TO STA. 26+67.84		
FED. RD. DIST. NO. 7	ILLINOIS	PROJECT		
* 05-00198-00-BR				

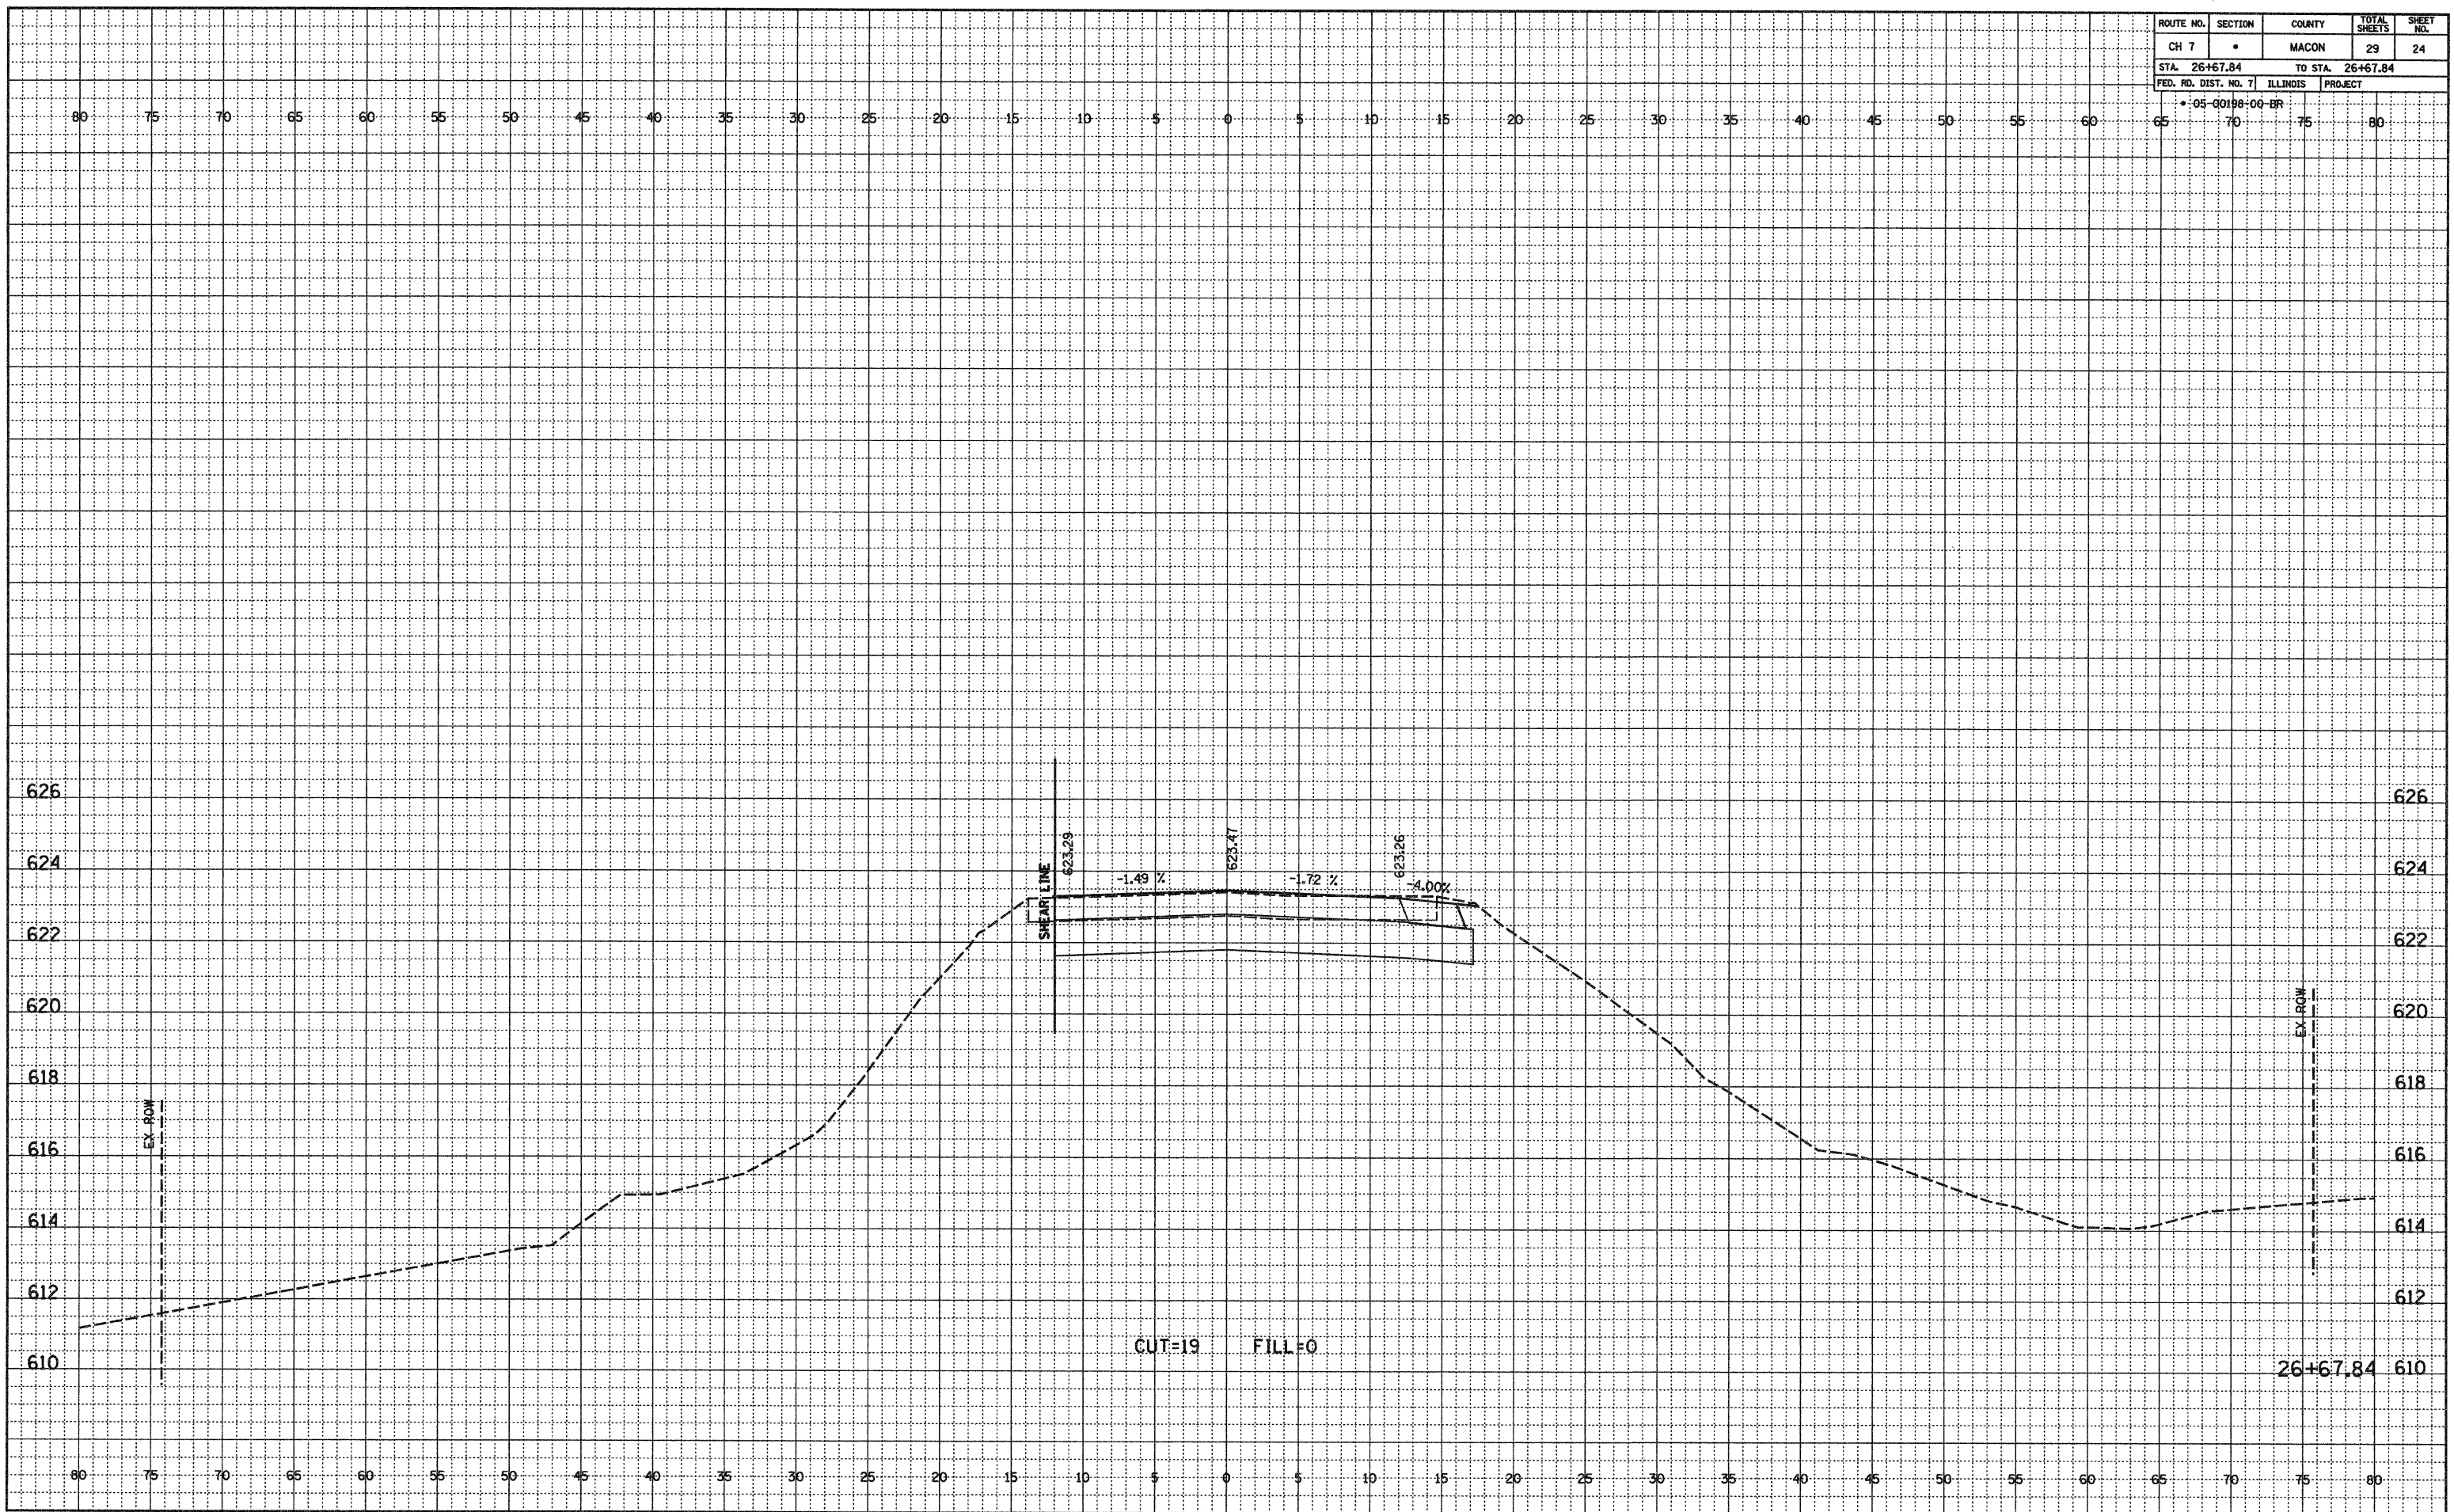

FINAL	BY	DATE
SURVEYED		
PLOTTED		
NOTED		
NO. OF SHEETS		
NO.		

ORIGINAL	BY	DATE
SURVEYED		
PLOTTED		
NOTED		
NO. OF SHEETS		
NO.		

CH 7 CROSS SECTIONS