


ROUTE NO.	SECTION	COUNTY	TOTAL SHEETS	SHEET NO.
CH 7	•	MACON	29	25
STA. 26+77.42		TO STA. 26+86.93		
FED. RD. DIST. NO. 7	ILLINOIS	PROJECT		
• 05-00198-06-BR				

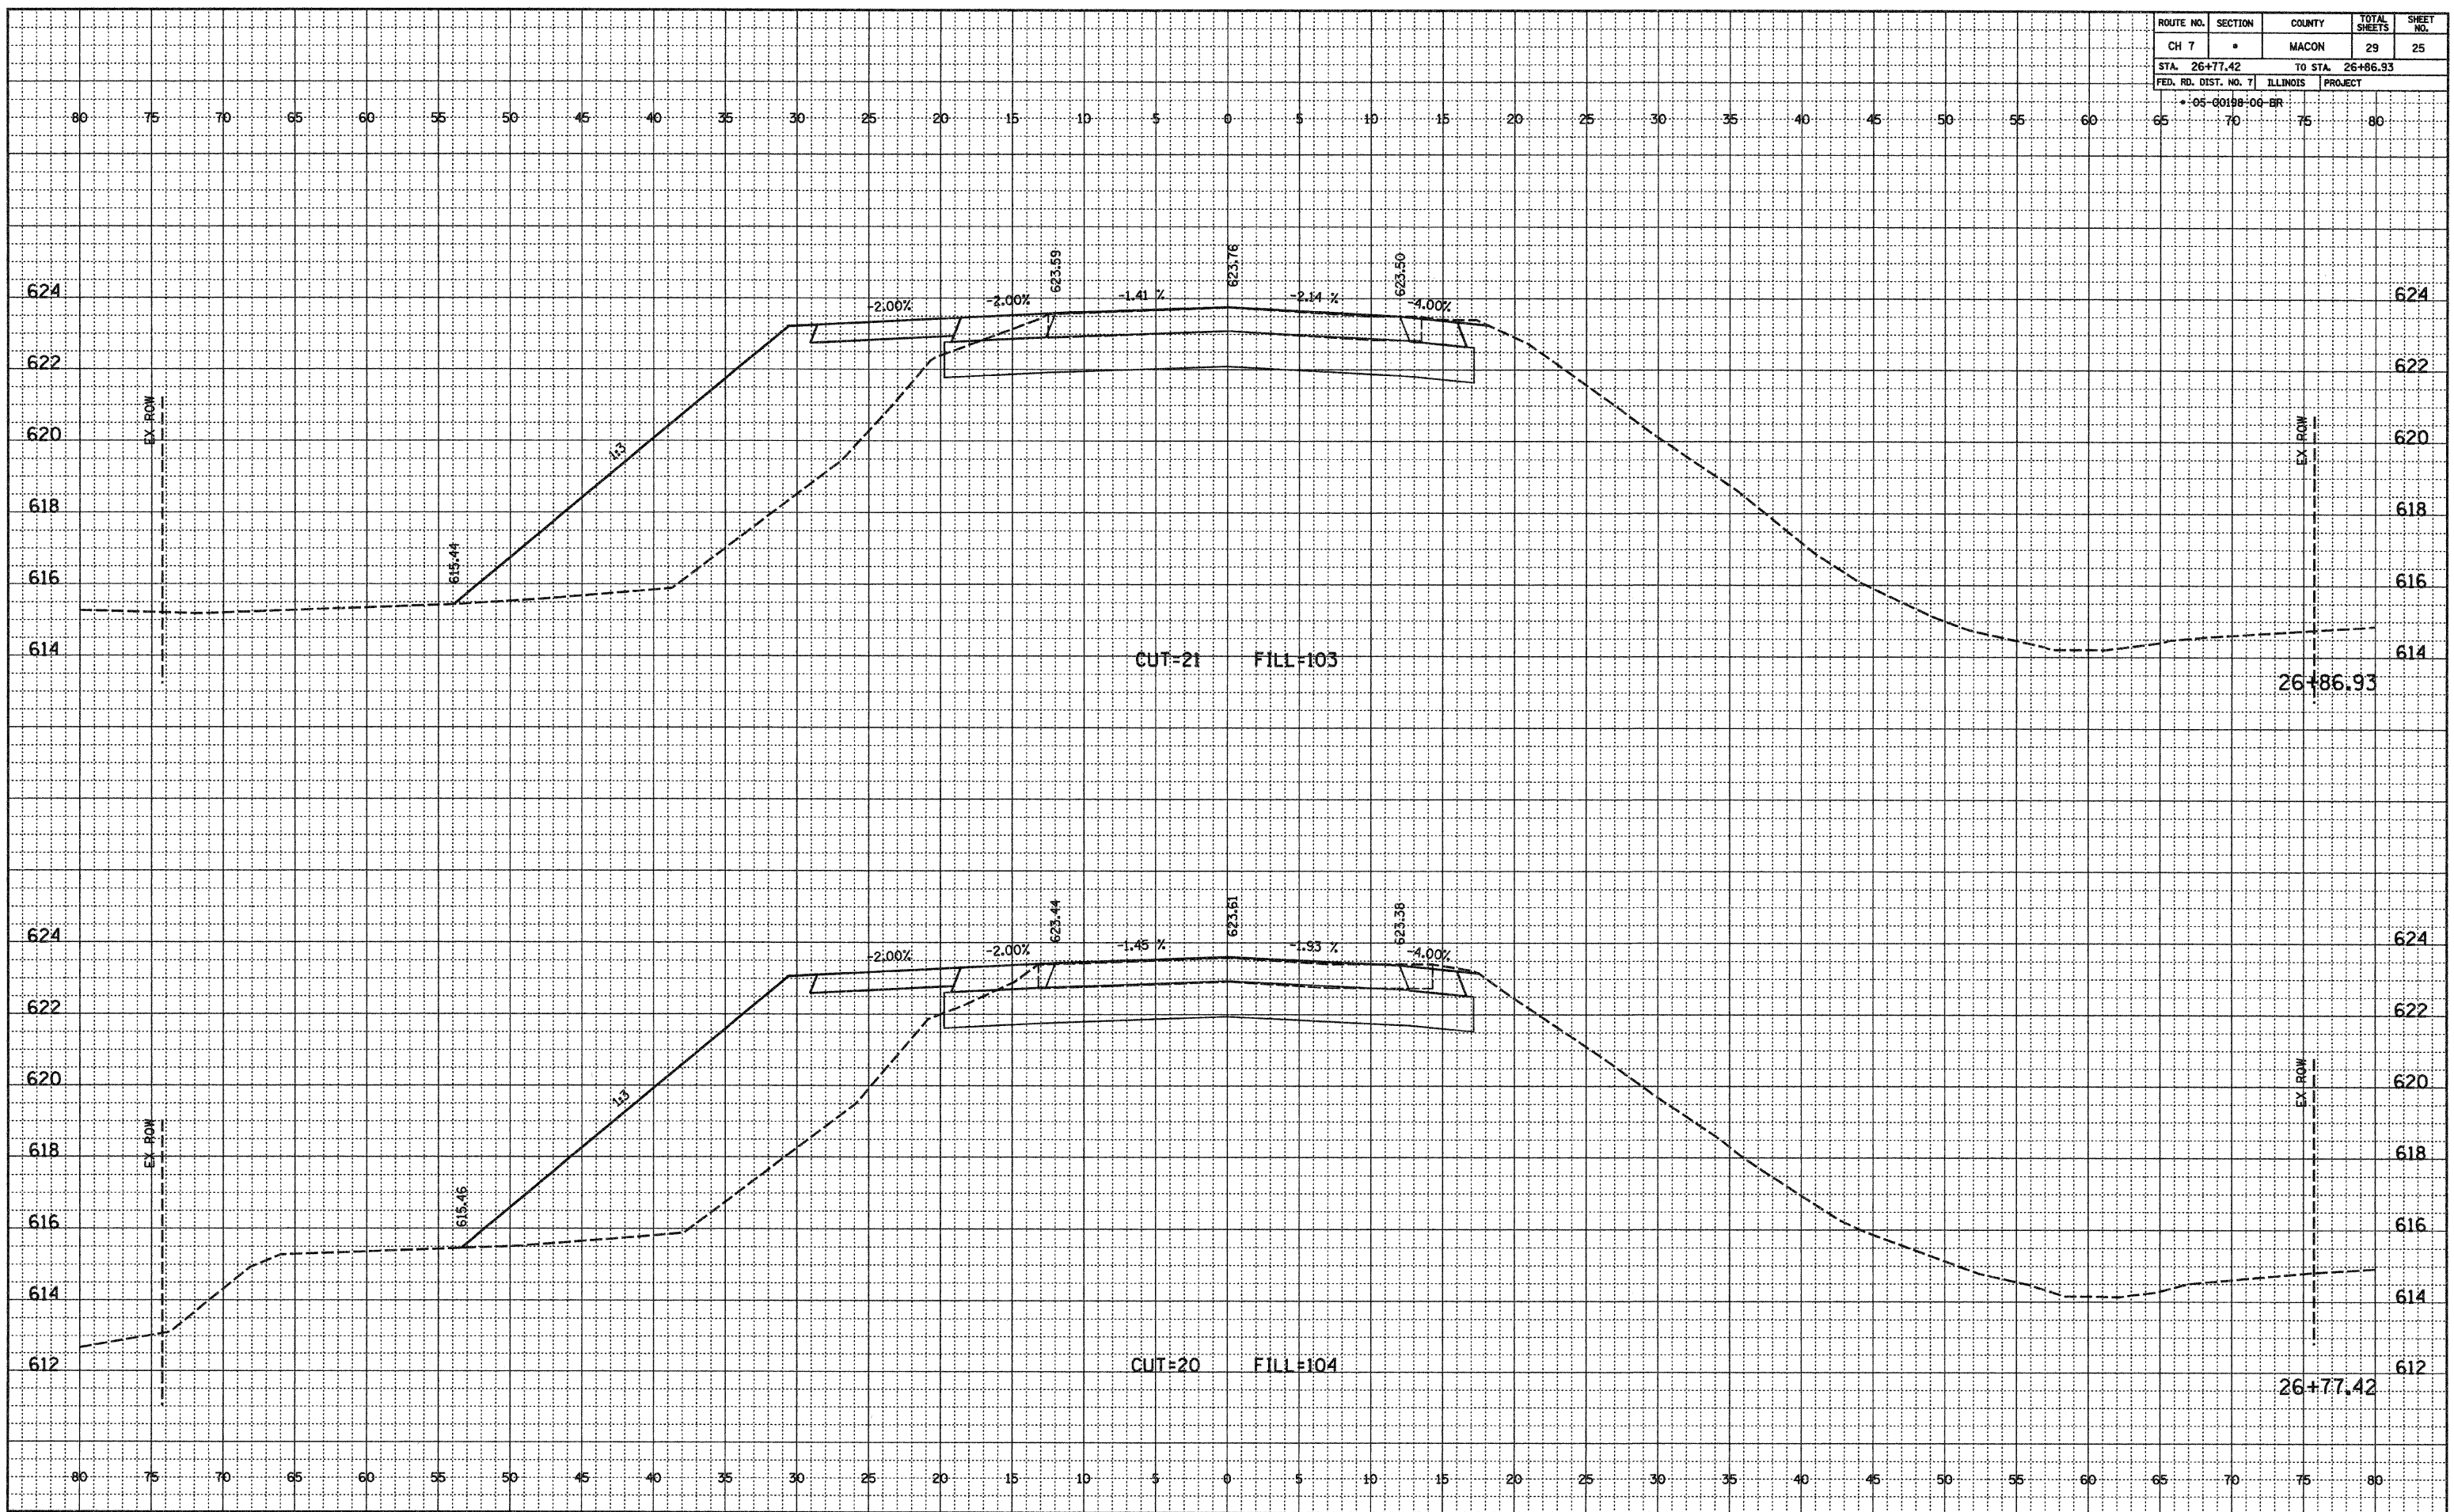

FINAL	SURVEYED	BY	DATE
NOTEBOOK	PLOTTED		
NO.	NO.		

ORIGINAL	SURVEYED	BY	DATE
NOTEBOOK	PLOTTED		
NO.	NO.		

**CH 7 CROSS SECTIONS**