



ROUTE NO.	SECTION	COUNTY	TOTAL SHEETS	SHEET NO.
FAU 8390	04-00084-01-PV	EFFINGHAM	139	10
FED. ROAD DIST. NO. 7	ILLINOIS			

CONTRACT #95639

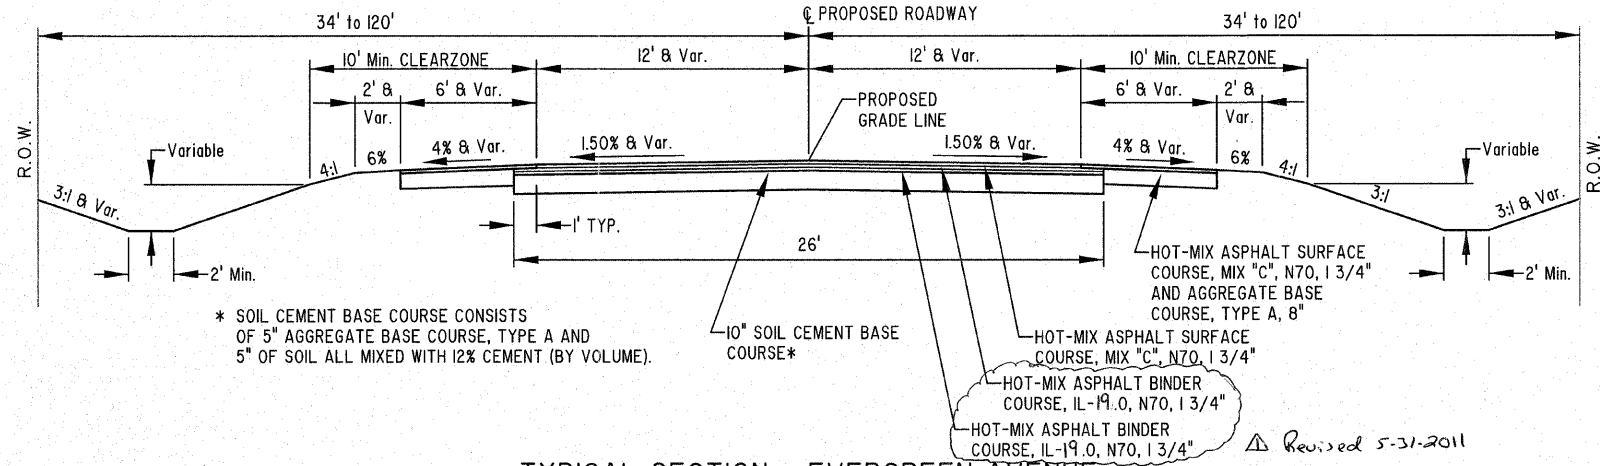

TYPICAL SECTION - EVERGREEN AVENUE

STA. 65+24.00 TO STA. 75+81.00
 STA. 76+91.00 TO STA. 83+62.11

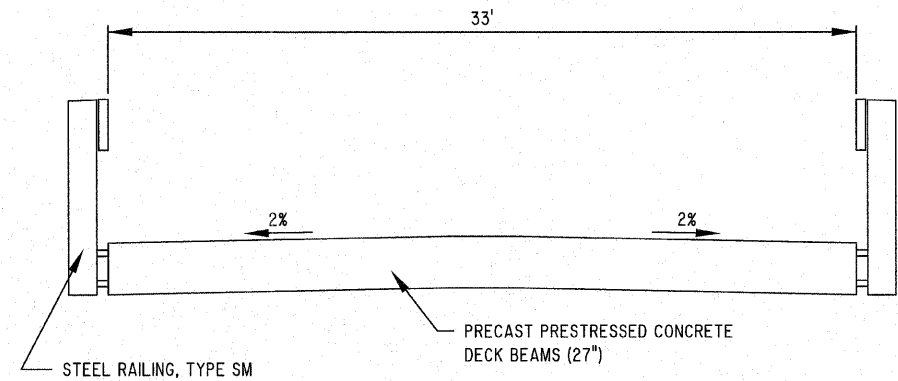

TYPICAL SECTION - OVERFLOW STRUCTURE

STA. 75+81.00 TO STA. 76+91.00
 (SEE SHEETS 56 TO 62 FOR DETAILS)

STA. 65+24.00 TO STA. 83+62.11
 BRIDGE OMISSION STA. 83+62.11 TO STA. 85+72.14

MILANO & GRUNLOH ENGINEERS, LLC
 14 WEST WASHINGTON
 P.O. BOX 897
 EFFINGHAM, ILLINOIS 62401
 PHONE: (217) 547-7262
 (800) 577-2714
 FAX #: (217) 542-3433

TYPICAL SECTIONS
 EVERGREEN AVENUE
 COUNTY OF EFFINGHAM, ILLINOIS

File name: S:\DWG\05\05227.dwg\Typical.dwg
 Plot date: 02/08/11 at 16:00