
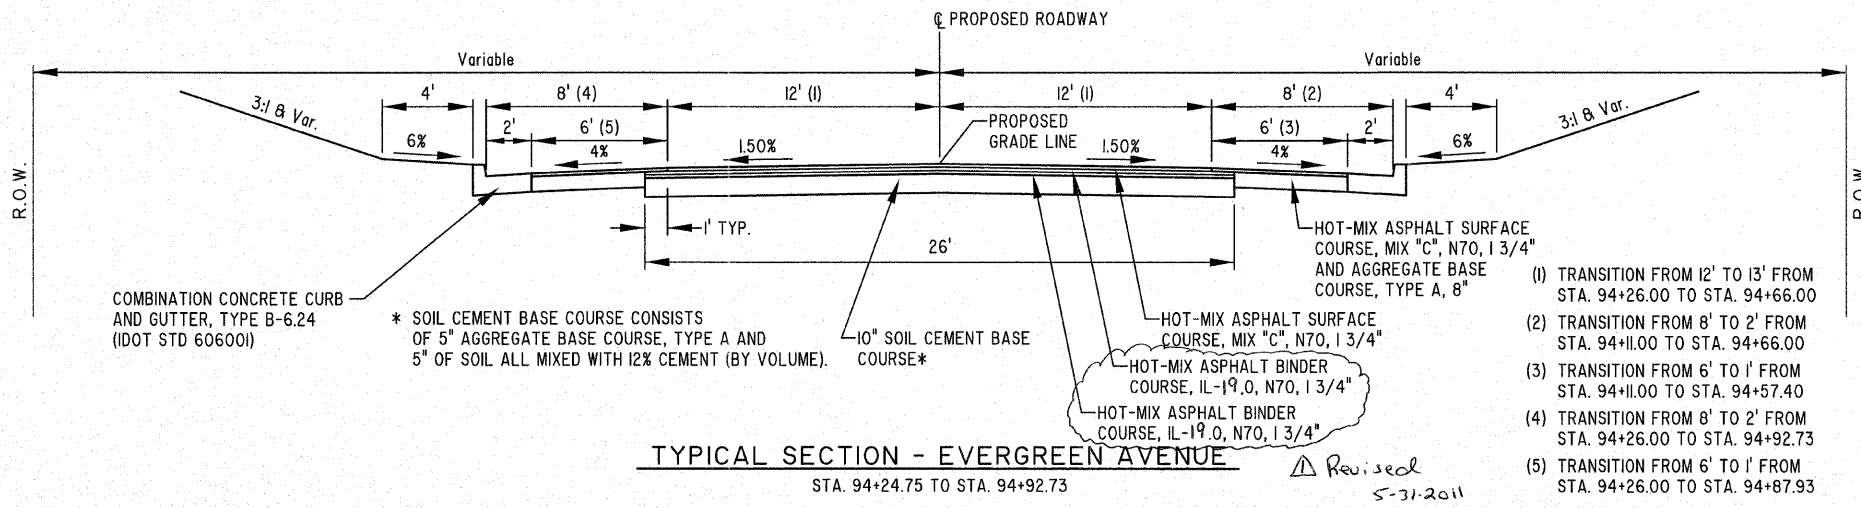


ROUTE NO.	SECTION	COUNTY	TOTAL SHEETS	SHEET NO.
FAU 8390	04-00084-01-PV	EFFINGHAM	139	12
FED. ROAD DIST. NO. 7		ILLINOIS		

CONTRACT #95639

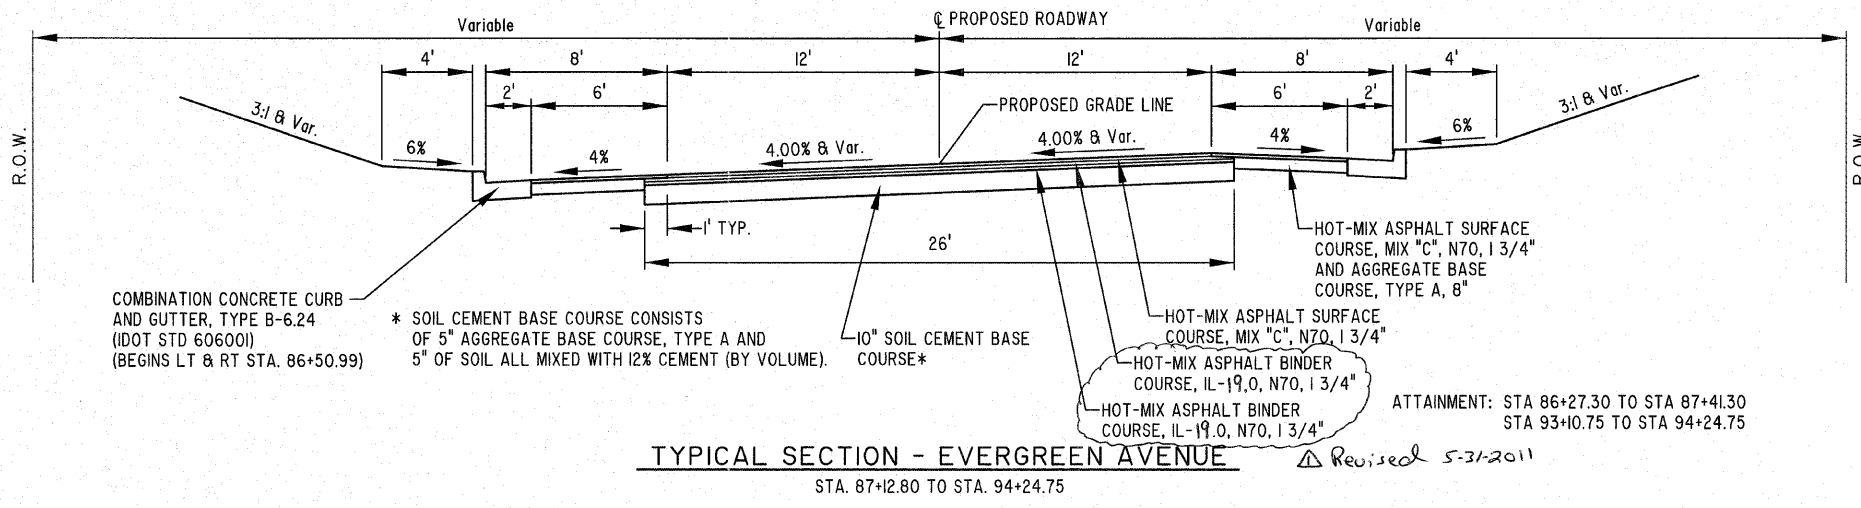

STA. 87+12.80 TO STA. 94+92.73

	MILANO & GRUNLOH ENGINEERS, LLC	TYPICAL SECTIONS
	84 WEST WASHINGTON P.O. BOX 837 EFFINGHAM, ILLINOIS 62401	EVERGREEN AVENUE
	PHONE: (217) 347-7262 (800) 577-2714	COUNTY OF EFFINGHAM, ILLINOIS
	FAX #: (217) 342-3433	
<small>File name: S:\DWG\05\05227.dwg\Typical.dwg Plot date: 02/08/11 16:00</small>		