



| ROUTE NO.             | SECTION        | COUNTY    | TOTAL SHEETS | SHEET NO. |
|-----------------------|----------------|-----------|--------------|-----------|
| FAU 8390              | 04-00084-01-PV | EFFINGHAM | 139          | 10        |
| FED. ROAD DIST. NO. 7 | ILLINOIS       |           |              |           |

CONTRACT #95639

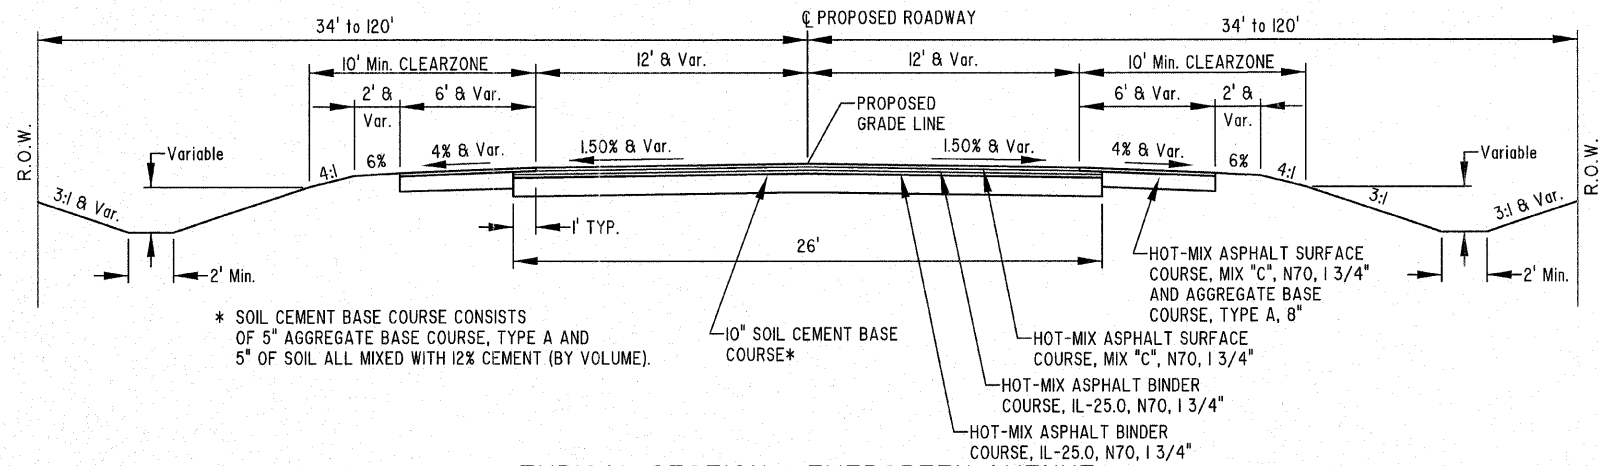

**TYPICAL SECTION - EVERGREEN AVENUE**

STA. 65+24.00 TO STA. 75+81.00  
 STA. 76+91.00 TO STA. 83+62.11

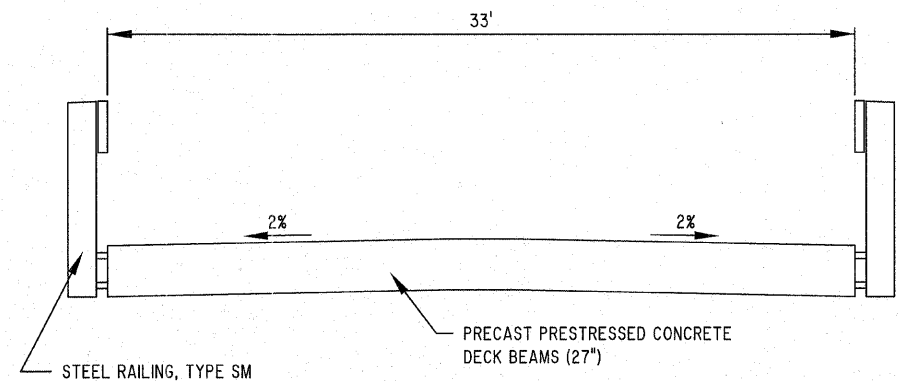

**TYPICAL SECTION - OVERFLOW STRUCTURE**

STA. 75+81.00 TO STA. 76+91.00  
 (SEE SHEETS 56 TO 62 FOR DETAILS)

STA. 65+24.00 TO STA. 83+62.11  
 BRIDGE OMISSION STA. 83+62.11 TO STA. 85+72.14

**MILANO & GRUNLOH ENGINEERS, LLC**  
 84 WEST WASHINGTON  
 P.O. BOX 897  
 EFFINGHAM, ILLINOIS 62401  
 PHONE: (217) 347-7262  
 (800) 677-2714  
 FAX #: (217) 342-3433

TYPICAL SECTIONS  
 EVERGREEN AVENUE  
 COUNTY OF EFFINGHAM, ILLINOIS

File name: S:\DWG\05\052271.dwg\Typical.dwg  
 Plot date: 02/06/11 at 16:00