
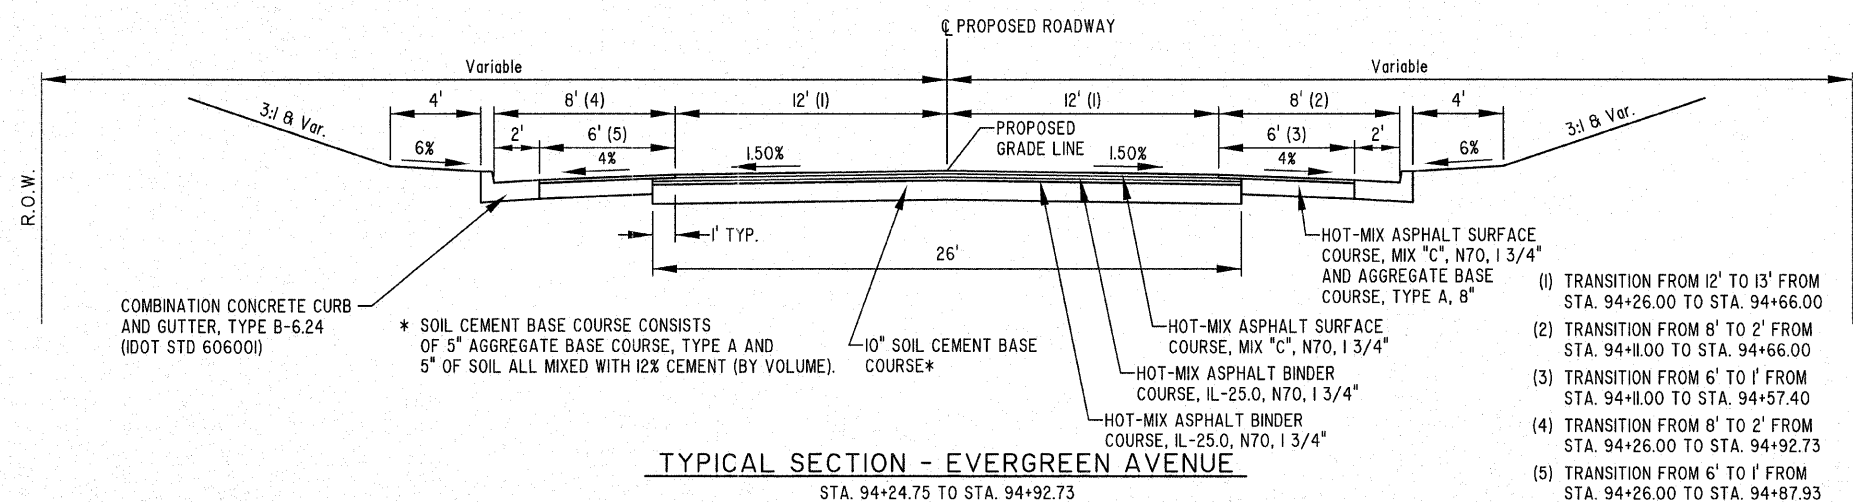


ROUTE NO.	SECTION	COUNTY	TOTAL SHEETS	SHEET NO.
FAU 8390	04-0084-01-PV	EFFINGHAM	139	12
FED. ROAD DIST. NO. 7	ILLINOIS			

CONTRACT #95639

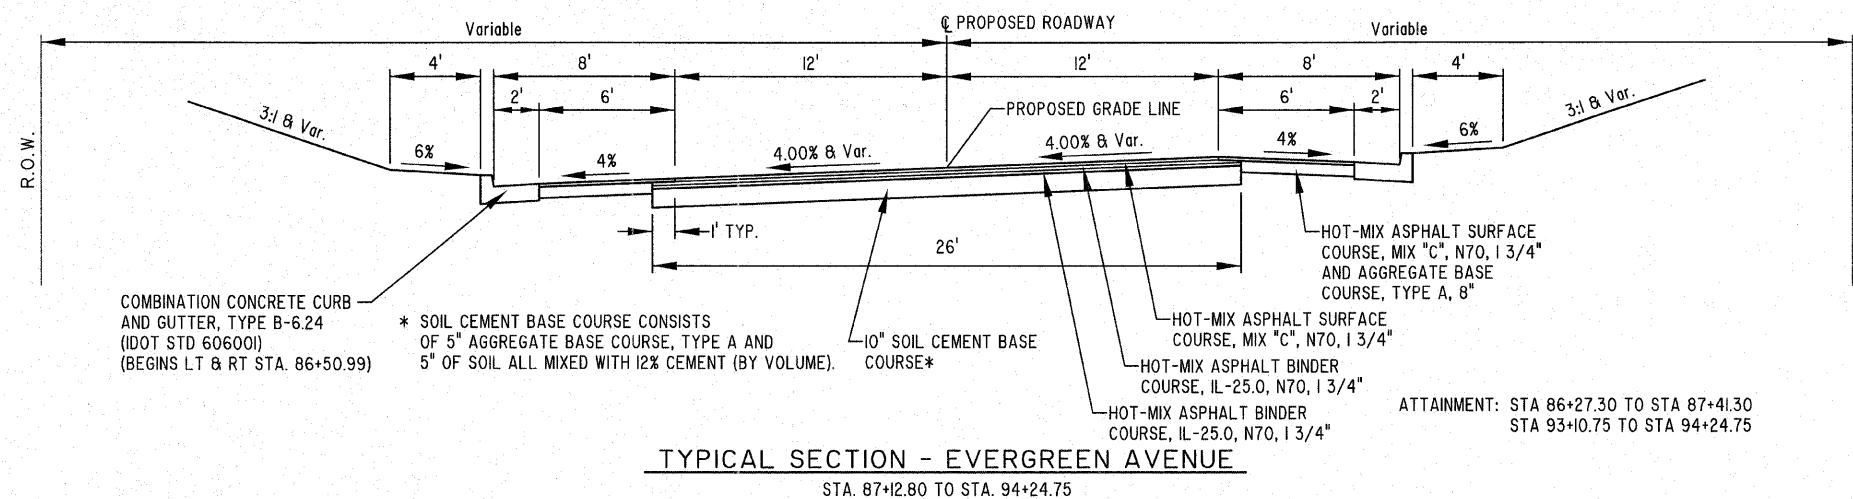

STA. 87+12.80 TO STA. 94+92.73

**MILANO & GRUNLOH ENGINEERS, LLC**  
 84 WEST WASHINGTON  
 P.O. BOX 897  
 EFFINGHAM, ILLINOIS 62401  
 PHONE: (217) 347-7262  
 (800) 677-2714  
 FAX #: (217) 342-3433

TYPICAL SECTIONS  
 EVERGREEN AVENUE  
 COUNTY OF EFFINGHAM, ILLINOIS

File name: S:\DWG\05\05227\dwg\Typical.dwg  
 Plot date: 02/08/11 at 16:00