


ROUTE NO.	SECTION	COUNTY	TOTAL SHEETS	SHEET NO.
FAU 8390	04-00084-01-PV	EFFINGHAM	139	13
FED. ROAD DIST. NO. 7	ILLINOIS			

CONTRACT #95639

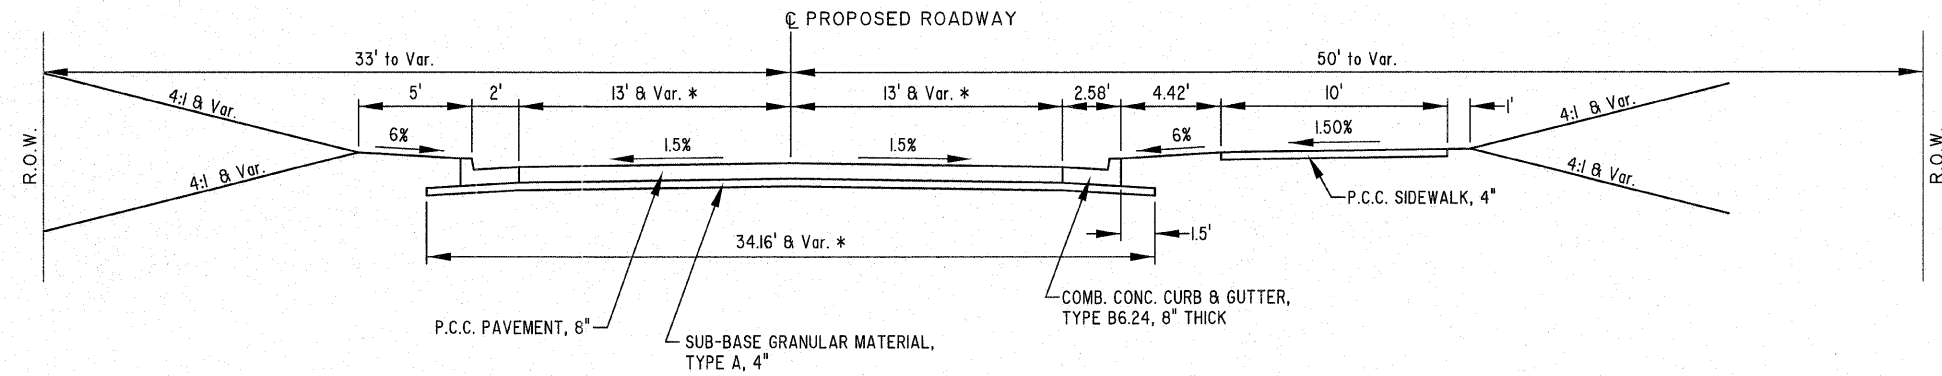

\* LANE WIDTH BOTH SIDES VARIES FROM 13'-0" TO 17'-0" WIDE STA. 97+50 TO 17'-0" AT STA. 99+50

**TYPICAL SECTION - EVERGREEN AVENUE**  
STA. 94+92.73 TO STA. 99+39.25

STA. 94+92.73 TO STA. 99+39.25

	MILANO & GRUNLOH ENGINEERS, LLC	TYPICAL SECTIONS EVERGREEN AVENUE COUNTY OF EFFINGHAM, ILLINOIS
	84 WEST WASHINGTON P.O. BOX 897 EFFINGHAM, ILLINOIS 62401 PHONE: (217) 347-7262 (800) 677-2714 FAX #: (217) 342-3433	
<small>File name: S:\DWG\05\05227\dwg\Typical.dwg          Plot date: 02/09/11 at 16:00</small>		