



ROUTE NO.	SECTION	COUNTY	TOTAL SHEETS	SHEET NO.
FAU 8390	04-0004-01-PV	EFFINGHAM	139	28
FED. ROAD DIST. NO. 7		ILLINOIS	FED. AID PROJECT-	
CONTRACT #95639				

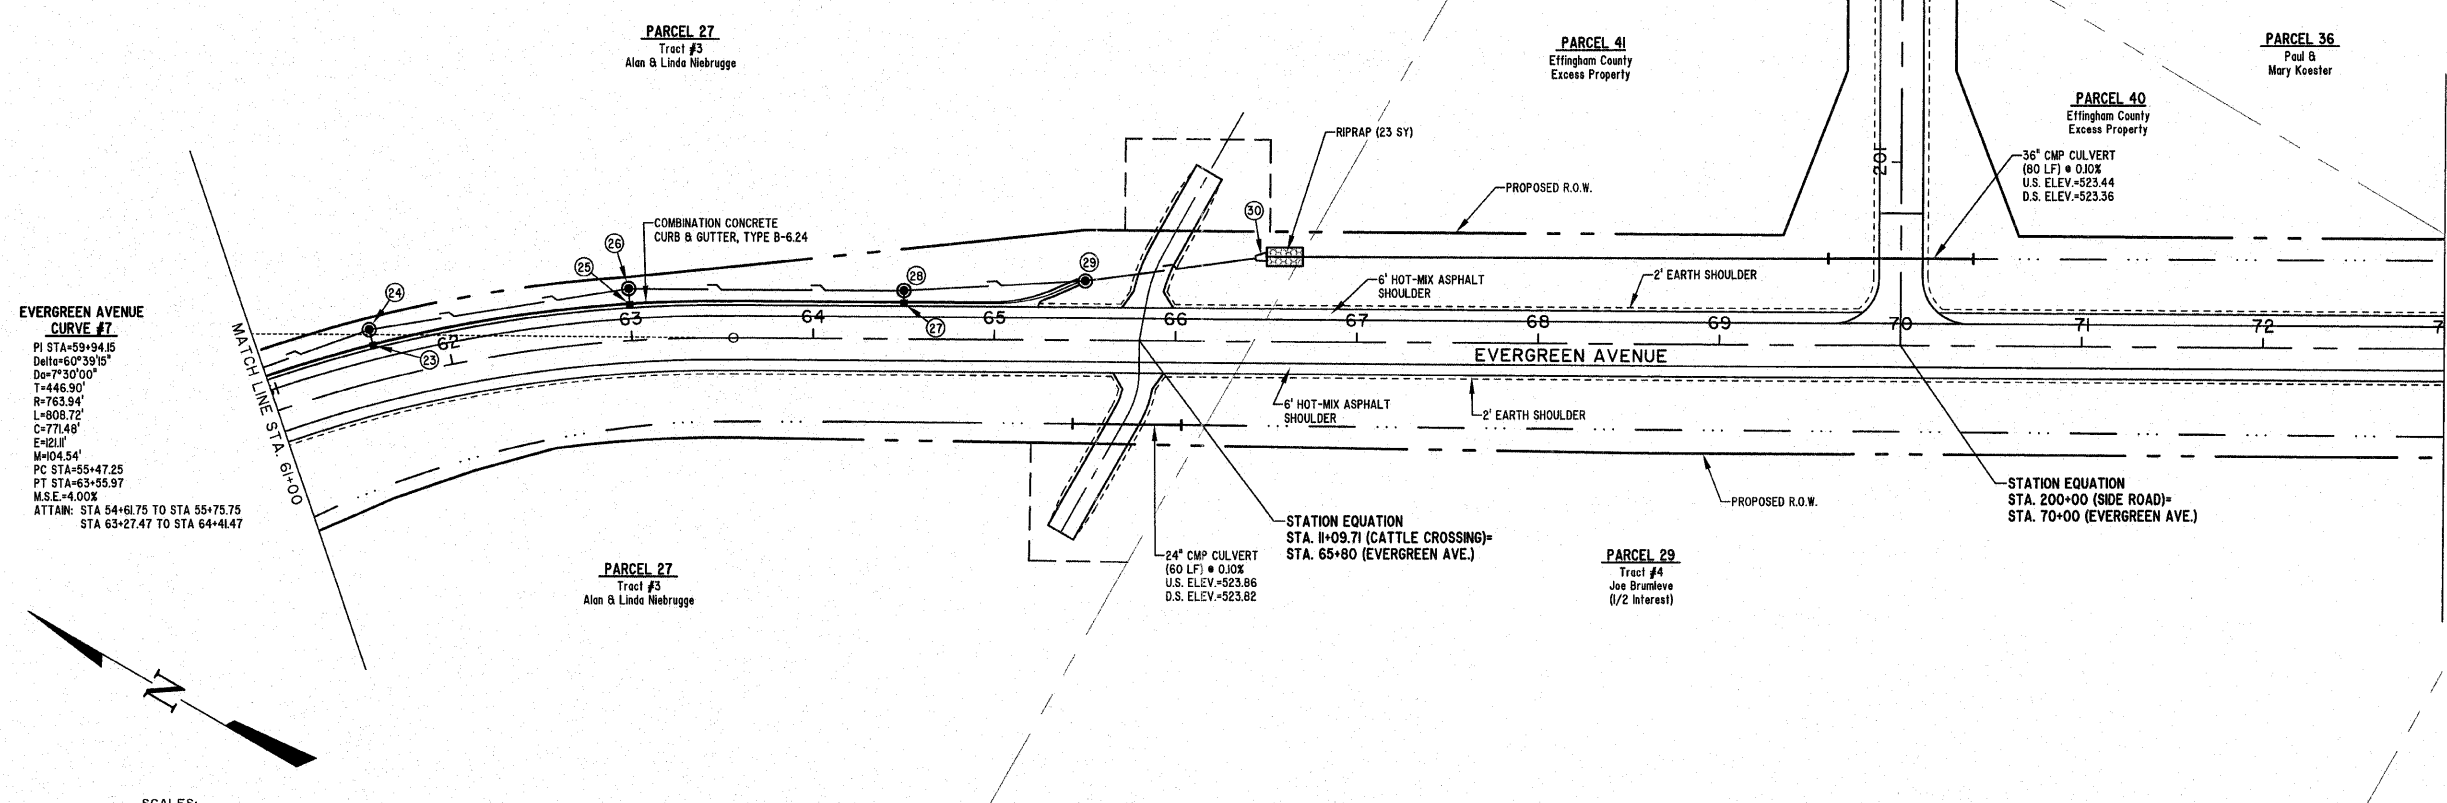

EVERGREEN AVENUE CURVE #1
 PI STA=59+34.15
 Delta=60°39'55"
 D=730'00"
 T=446.90'
 R=763.94'
 L=808.72'
 C=771.48'
 E=421'
 M=104.54'
 PC STA=55+47.25
 PT STA=63+55.97
 M.S.E.=4.002
 ATTAIN: STA 54+61.75 TO STA 55+75.75
 STA 63+27.47 TO STA 64+41.47

SCALES:
 1" = 30' HOR
 1" = 5' VER

MILANO & GRUNLOH ENGINEERS, LLC
 14 WEST WASHINGTON
 P.O. BOX 897
 EFFINGHAM, ILLINOIS 62401
 Phone: (217) 347-7882
 (800) 577-2704
 Fax: (217) 342-3433
 Web Address: www.mgengineers.com
 Design Firm #: 184-003108
 File name: S:\DWG\05\08227\dwg\Street Plan.dwg
 Plot date: 02/06/11 at 10:15

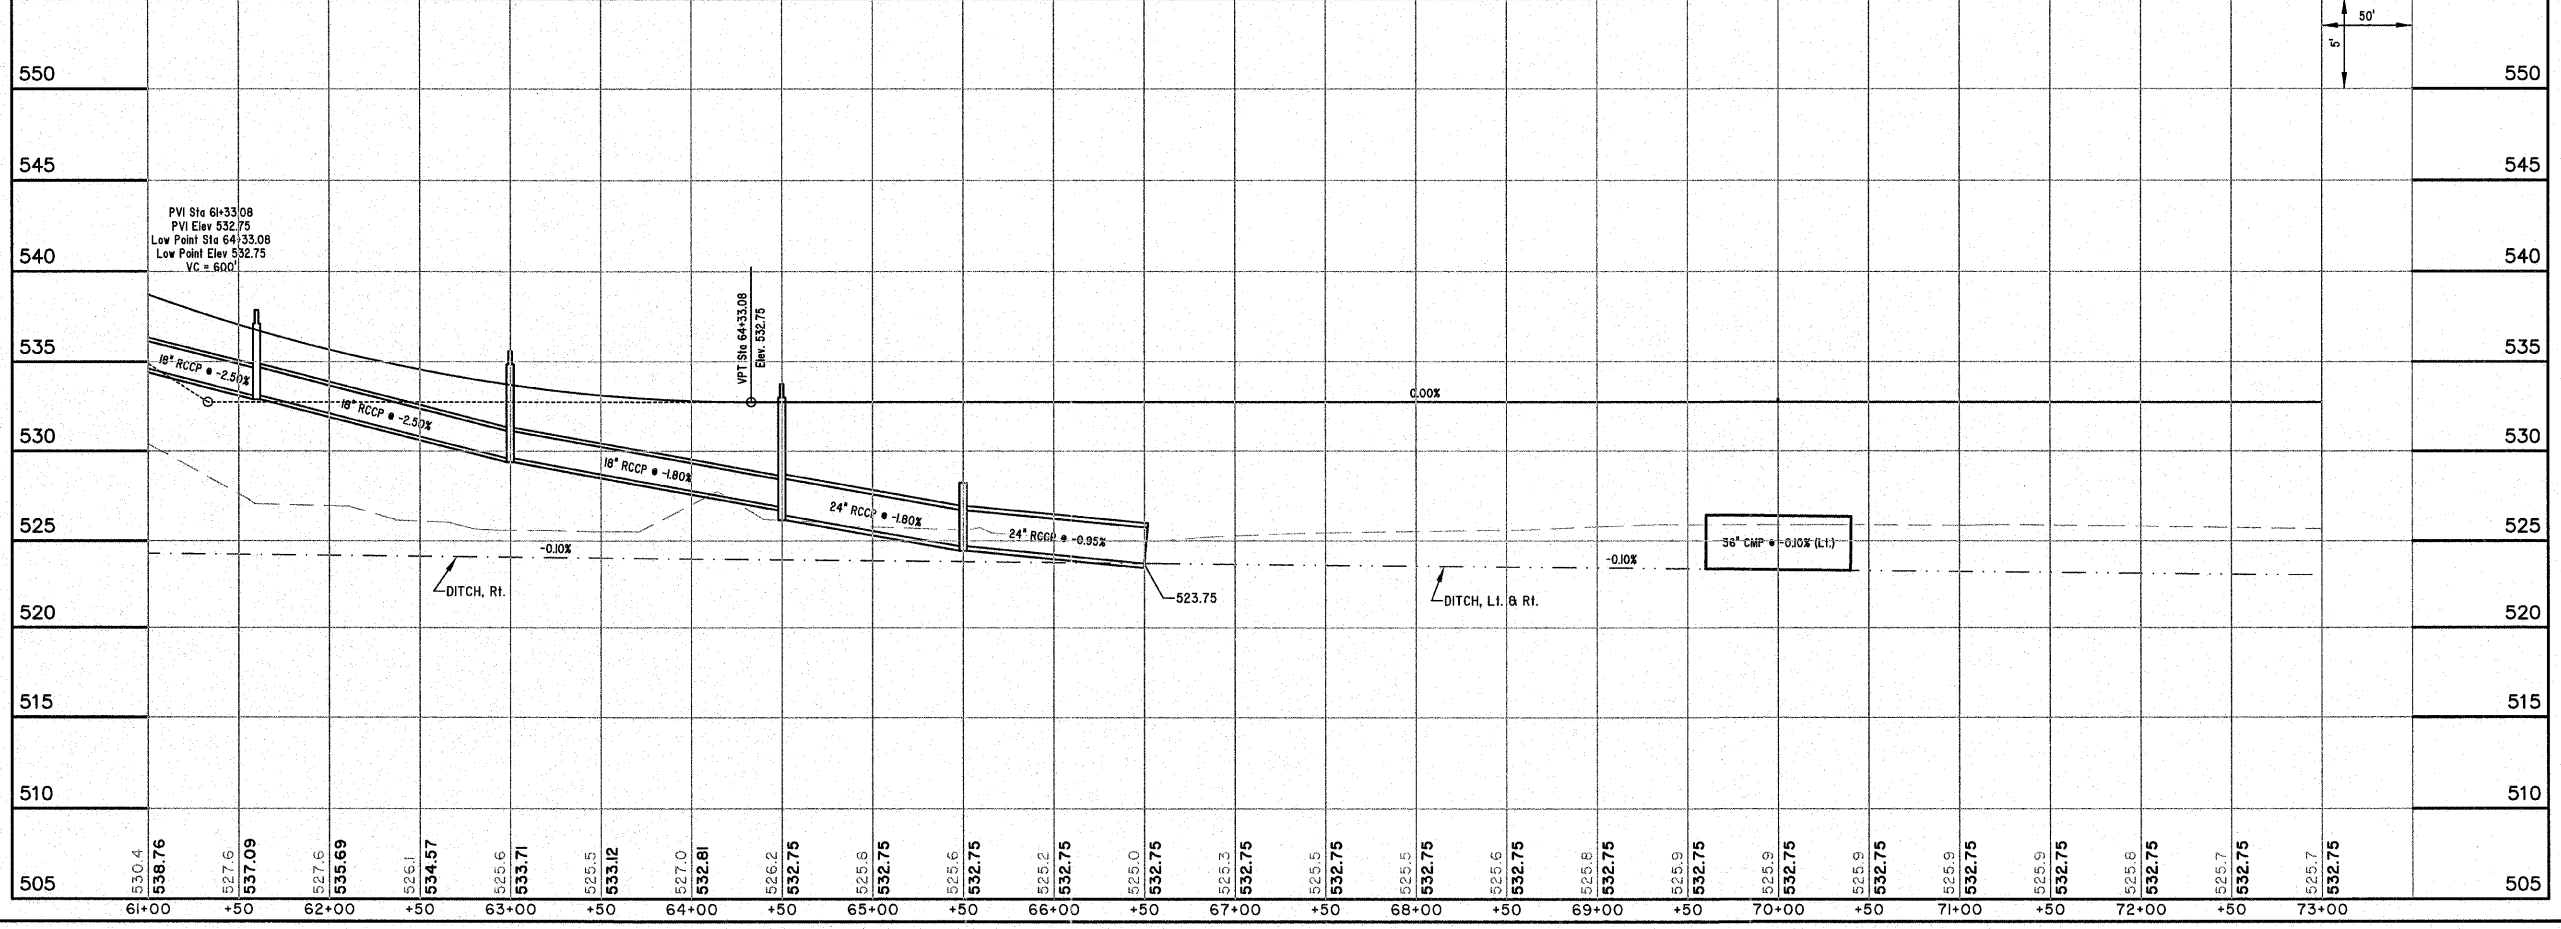

EVERGREEN AVENUE