

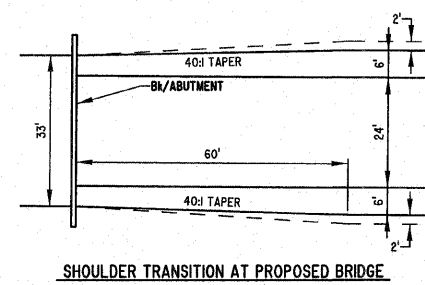


ROUTE NO. FAU 8390	SECTION 04-0084- 01-PV	COUNTY EFFINGHAM	TOTAL SHEETS 139	SHEET NO. 29
FED. ROAD DIST. NO. 7		ILLINOIS	FED. AID PROJECT- CONTRACT #95639	

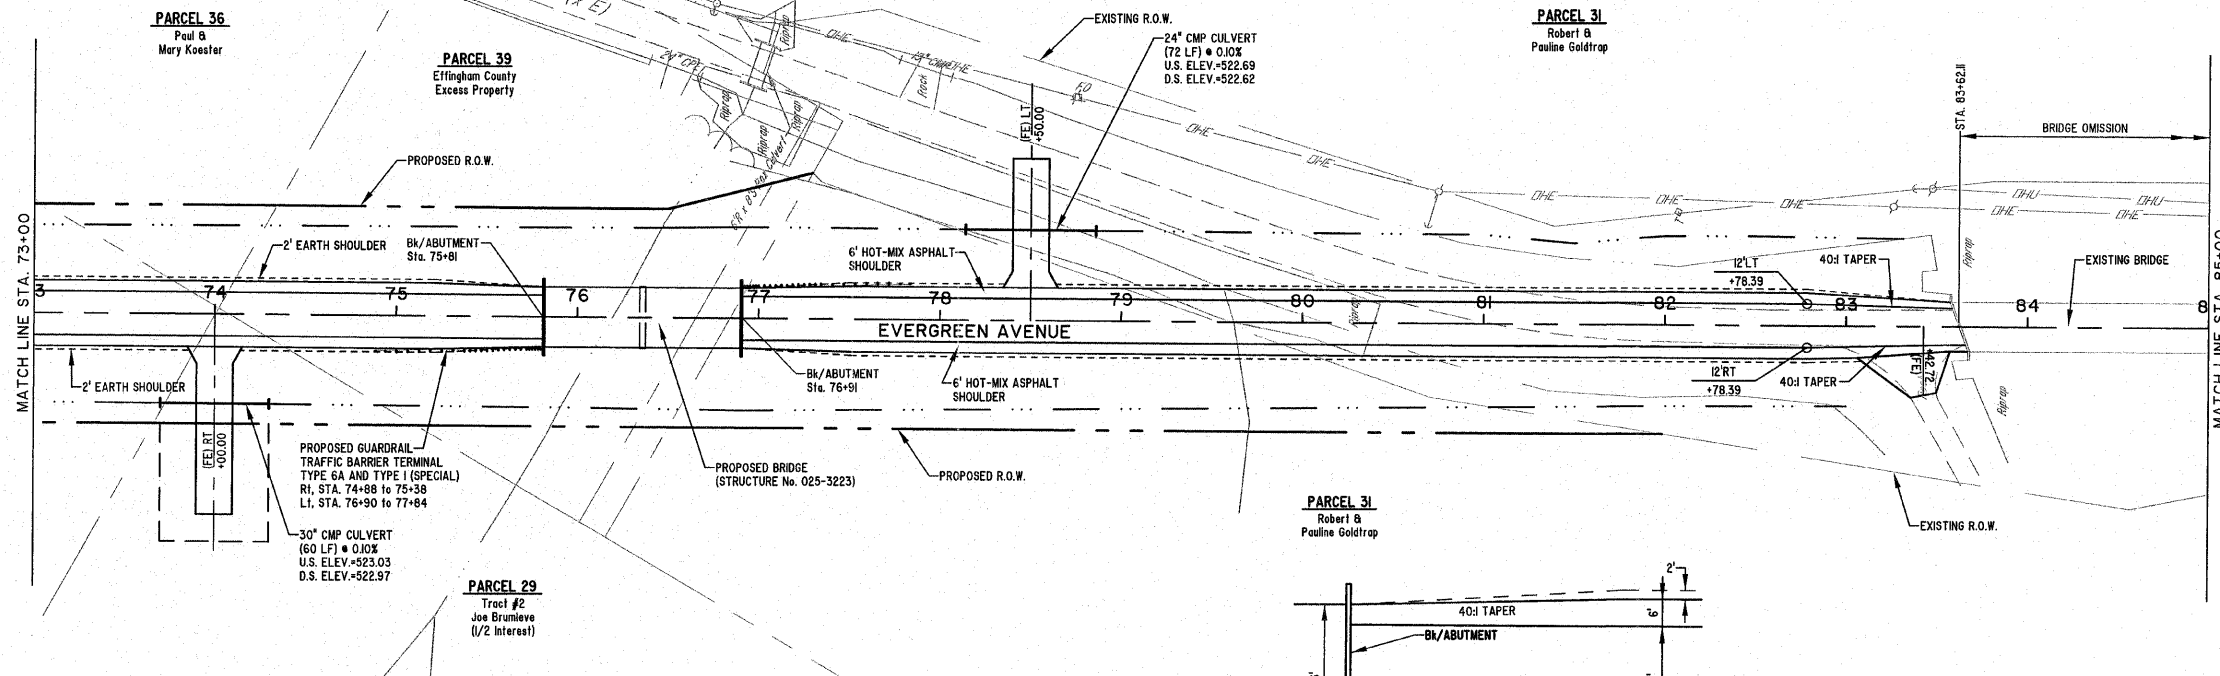

SCALES:
1" = 30' HOR
1" = 5' VER

MILANO & GRUNLOH ENGINEERS, LLC
 14 WEST WASHINGTON
 P.O. BOX 897
 EFFINGHAM, ILLINOIS 62401
 Phone: (217) 347-7262
 (800) 677-2714
 Fax #: (217) 342-3433
 Web Address: www.mgengineers.com
 Design Firm #: 84-003108
 File name: S:\DWG\05\05227.dwg\Street Plan.dwg
 Plot date: 02/09/11 of 16:16 F.B. 869,890

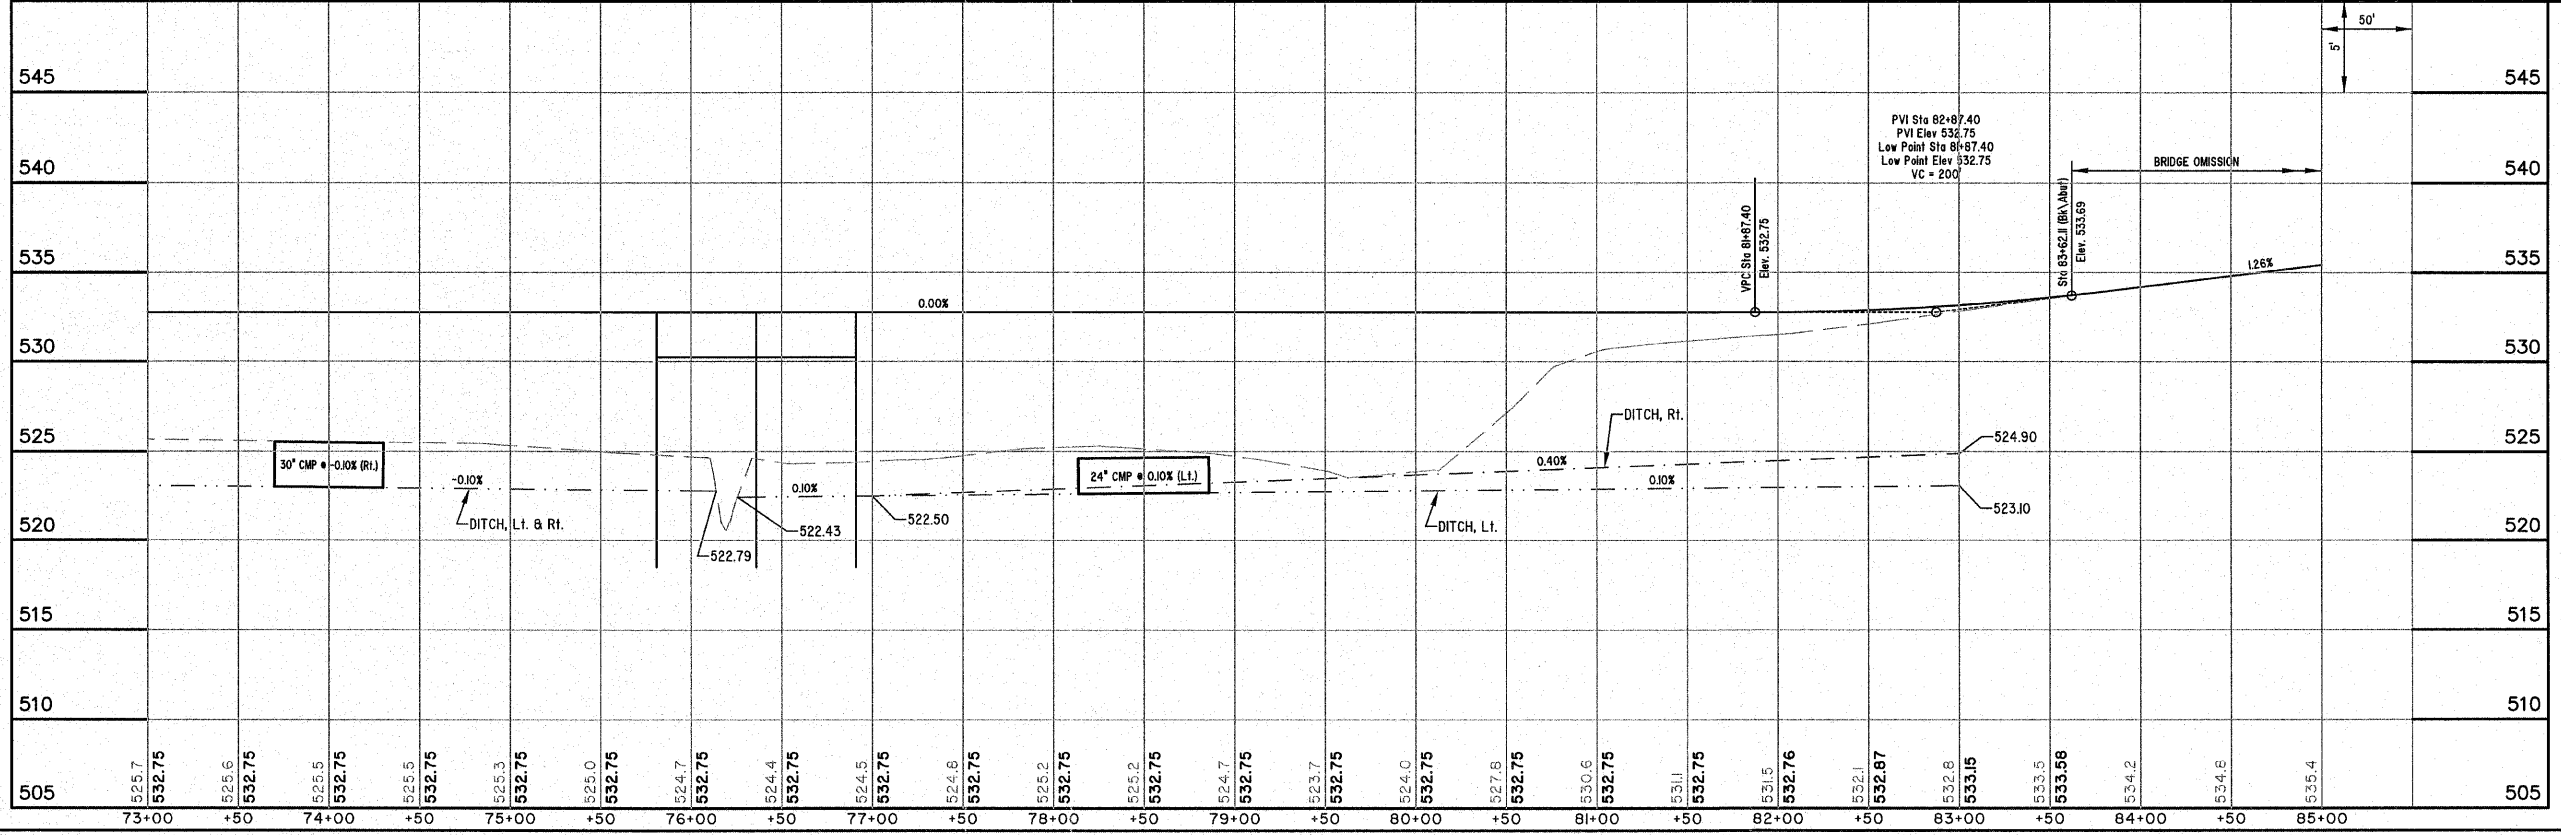

EVERGREEN AVENUE