



ROUTE NO.	SECTION	COUNTY	TOTAL SHEETS	SHEET NO.
FAU 8390	04-0084-01-PV	EFFINGHAM	139	35
FED. ROAD DIST. NO. 7		ILLINOIS	FED. AID PROJECT-	

CONTRACT #95639

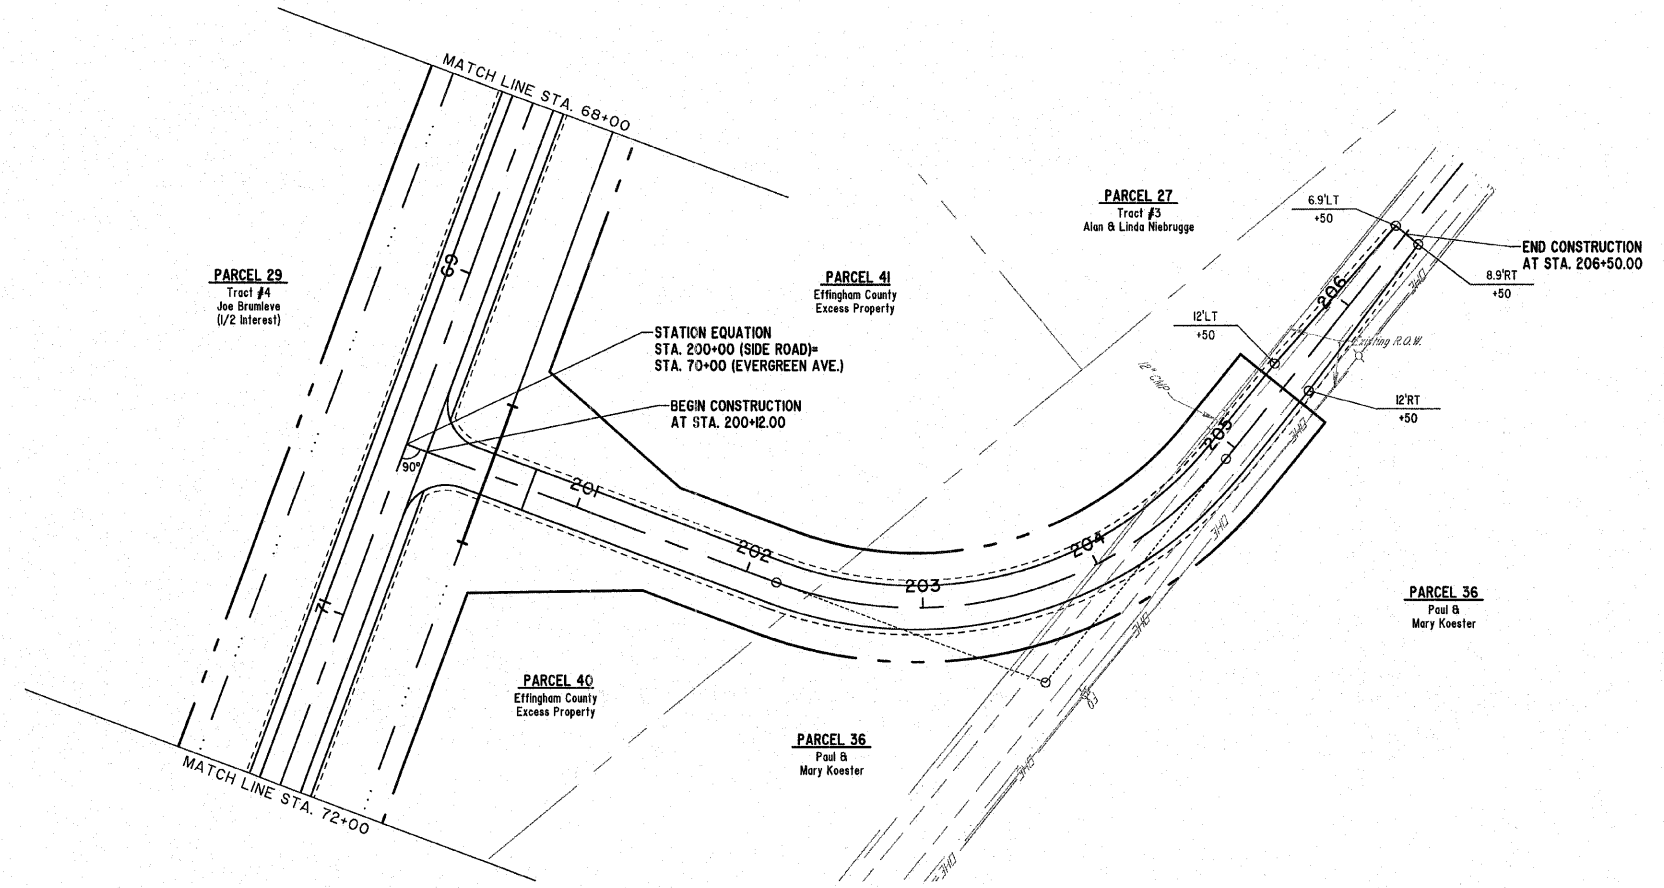


CURVE
 PI STA=203+75.99
 Delta=7°29'54"
 D=26°02'37"
 T=158.37'
 R=220.00'
 L=274.54'
 C=257.06'
 E=51.08'
 M=41.45'
 PC STA=202+17.61
 PT STA=204+92.15

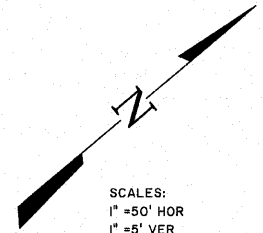

SCALES:
 1" = 50' HOR
 1" = 5' VER

MILANO & GRUNLOH ENGINEERS, LLC
 14 WEST WASHINGTON
 P.O. BOX 897
 EFFINGHAM, ILLINOIS 62401
 Phone: (217) 547-7262
 (800) 677-2314
 Fax #: (217) 342-3433
 Web Address: www.mgengineers.com
 Design Firm #: 184-003108

File name: S:\DWA\05-09227\dwg\Street Plan.dwg
 Plot date: 02/10/11 at 07:50

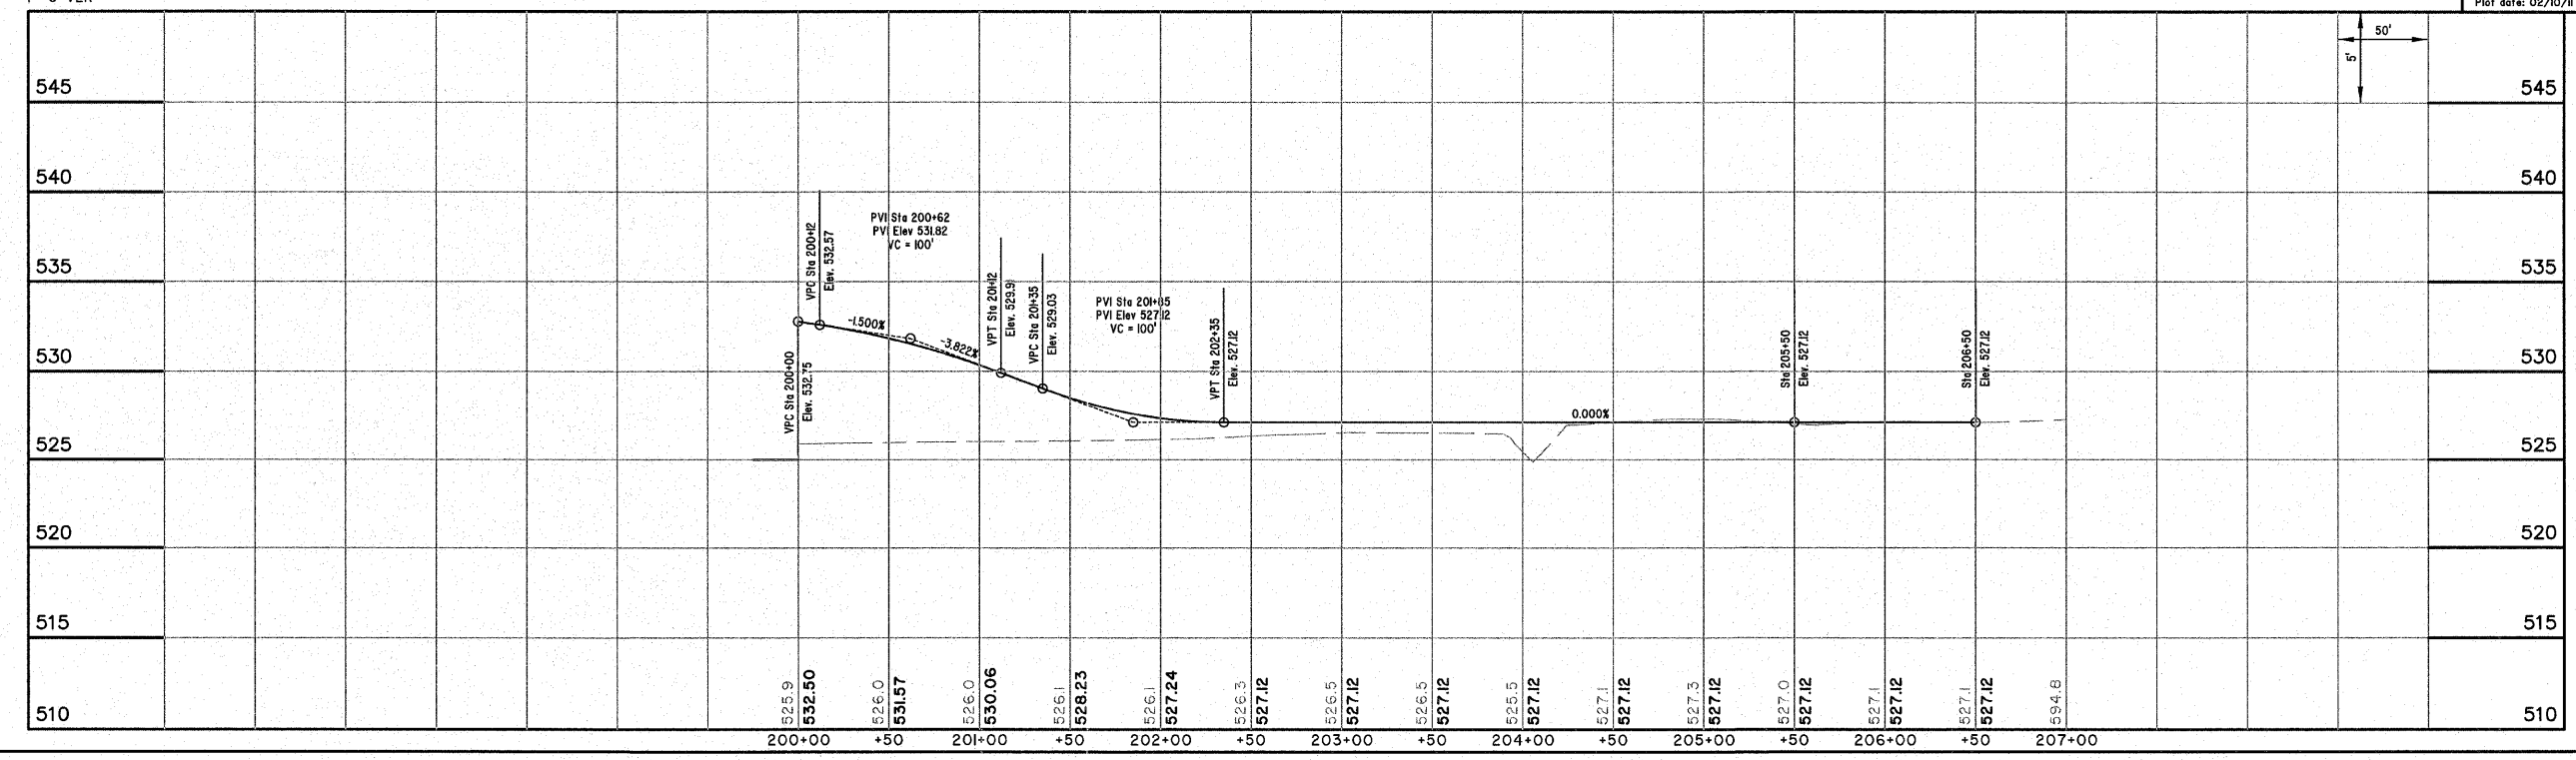

LOWER TOWNSHIP
 ROAD CONNECTION